


APPROVED: _____

DATE: _____

SEAL



**DOCUMENT NOT CONSIDERED FINAL
UNLESS ALL SIGNATURES COMPLETED**

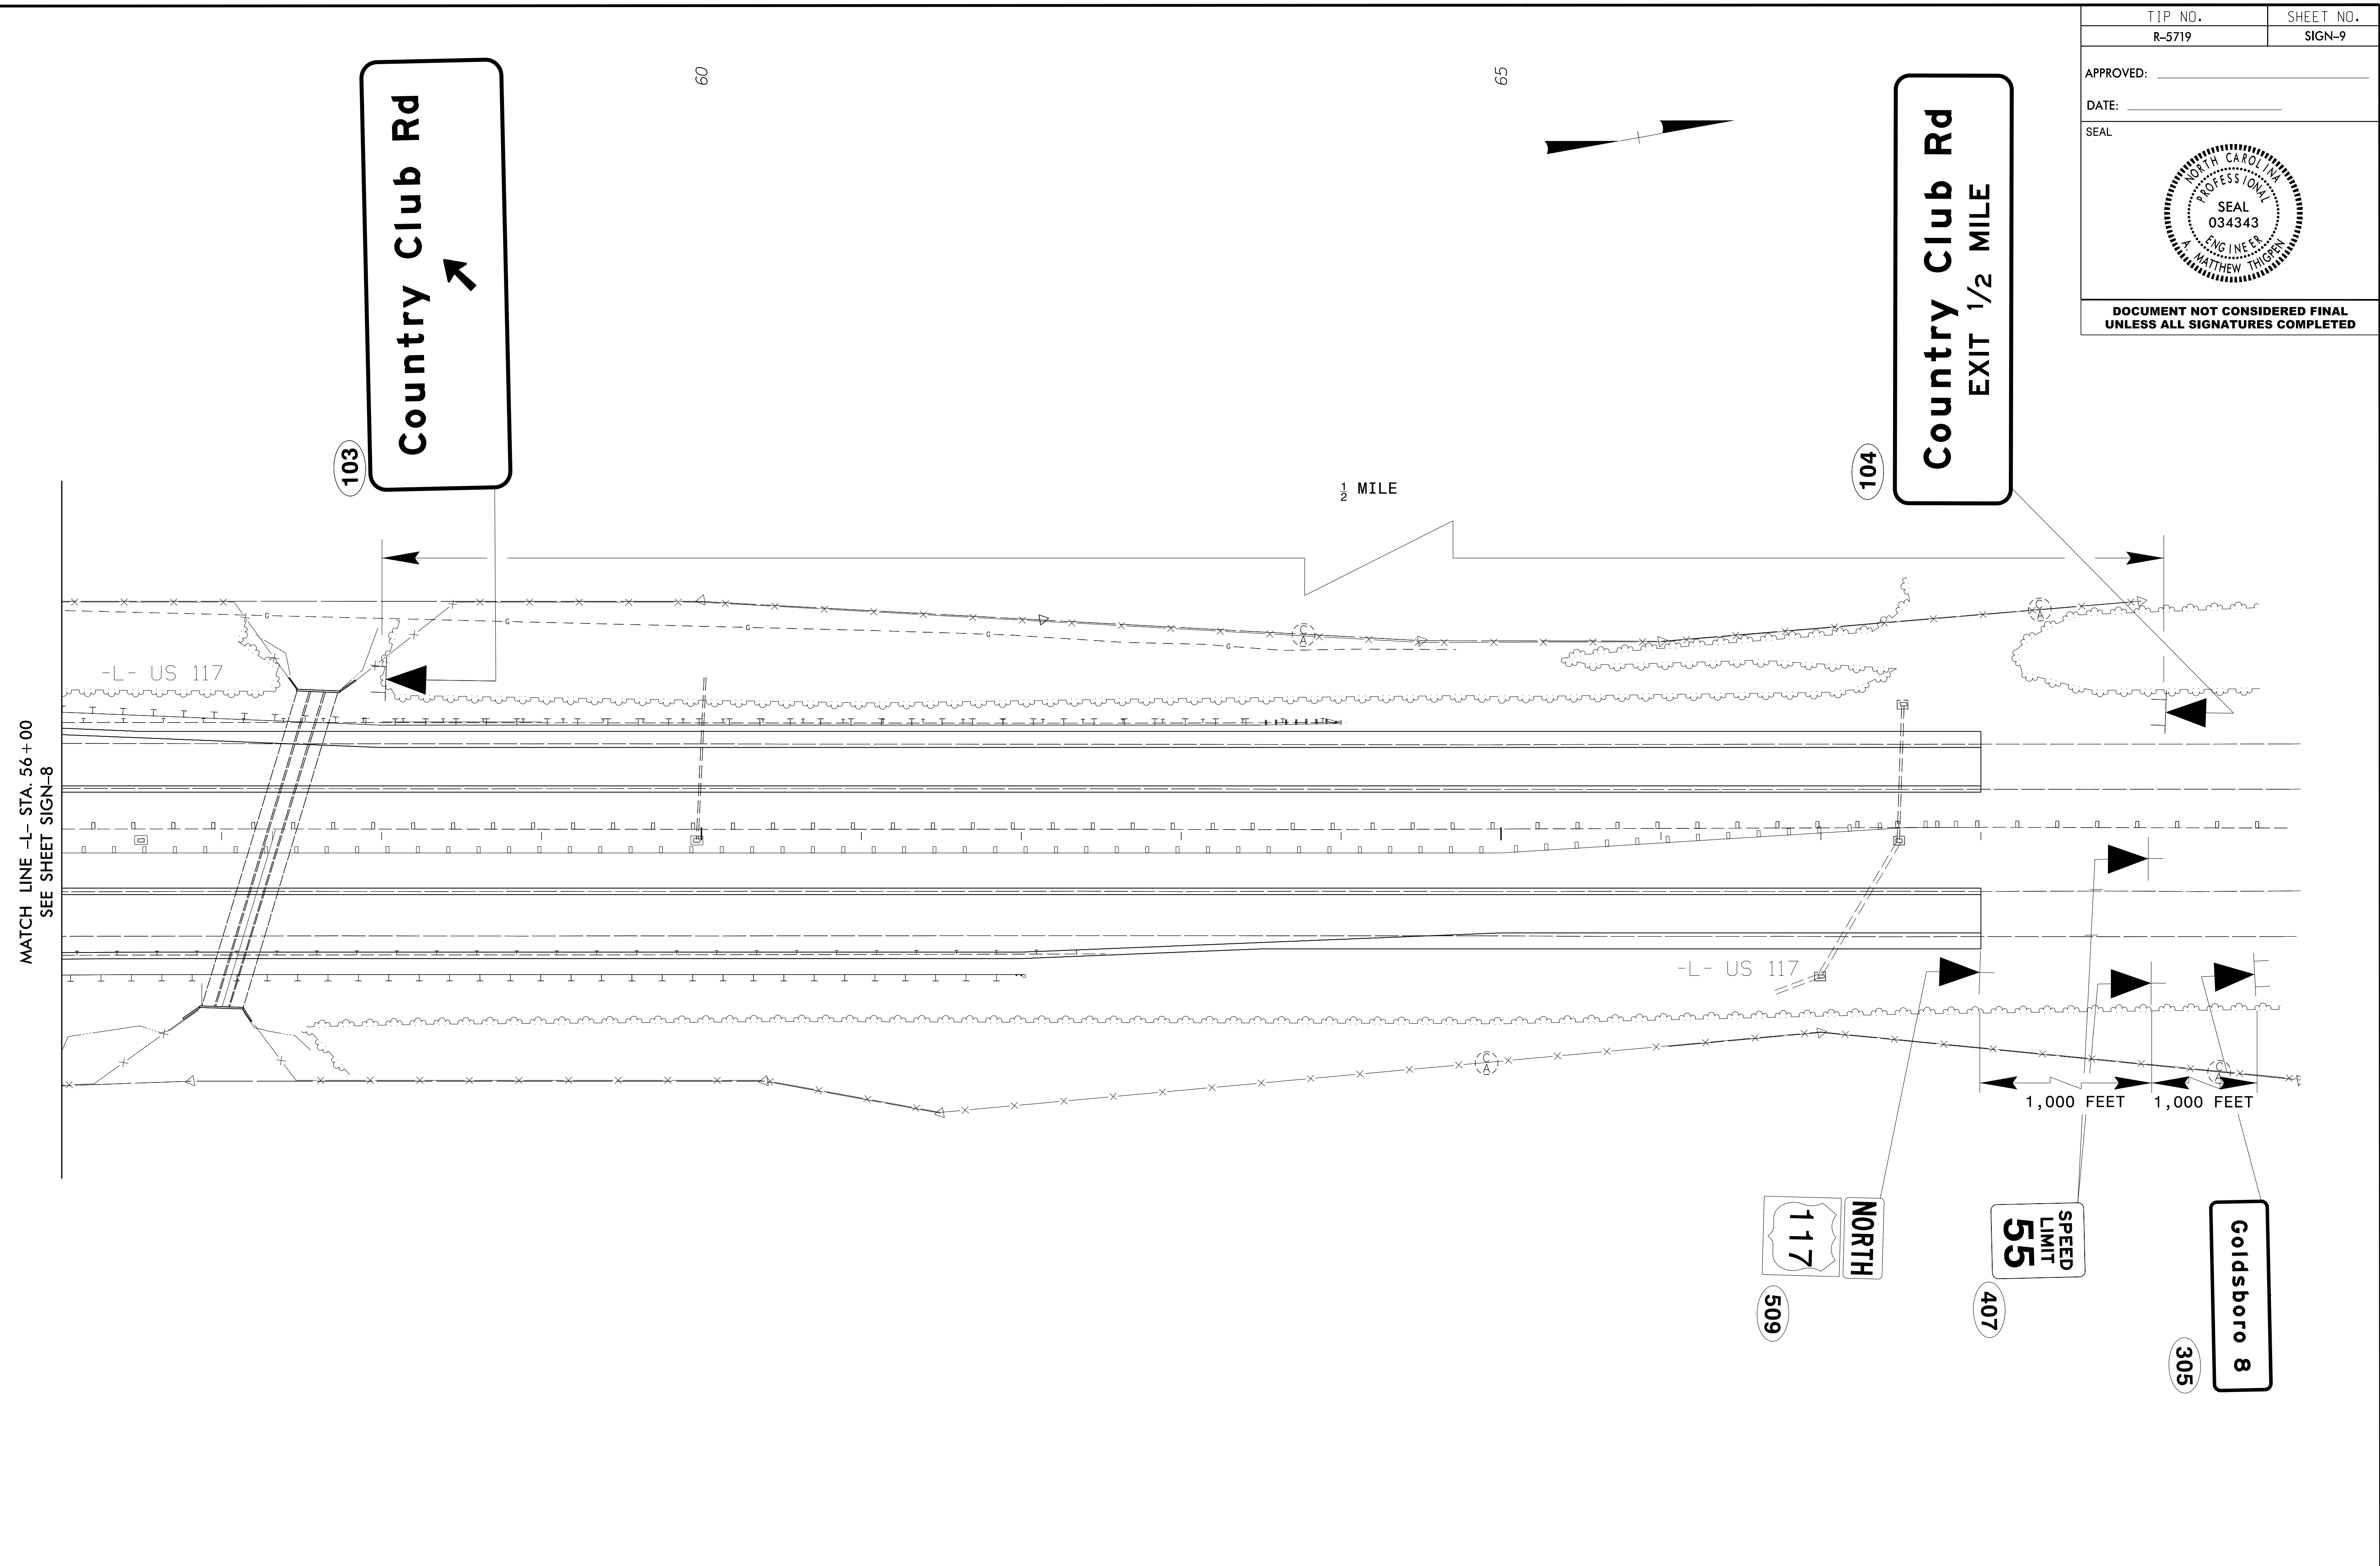

**EXISTING AND PROPOSED
SIGNS**

2/21/2017
 \\vib-pr-oj\raleigh\38527.01\wether111\T01_R-5719\NCDD01\Traffic\Signing\CADD\Signing_Layout_Plans\R5719_sign_sht08.dgn
 User:rwthibodeau