


APPROVED: _____

DATE: _____


SEAL



**DOCUMENT NOT CONSIDERED FINAL
UNLESS ALL SIGNATURES COMPLETED**

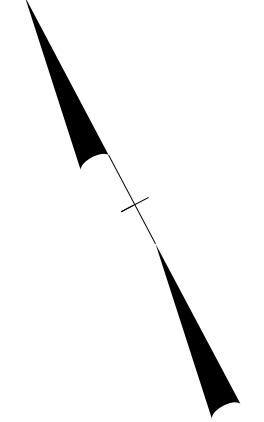

MATCH LINE -RAMP A- STA. 21+00
SEE SHEET SIGN-8

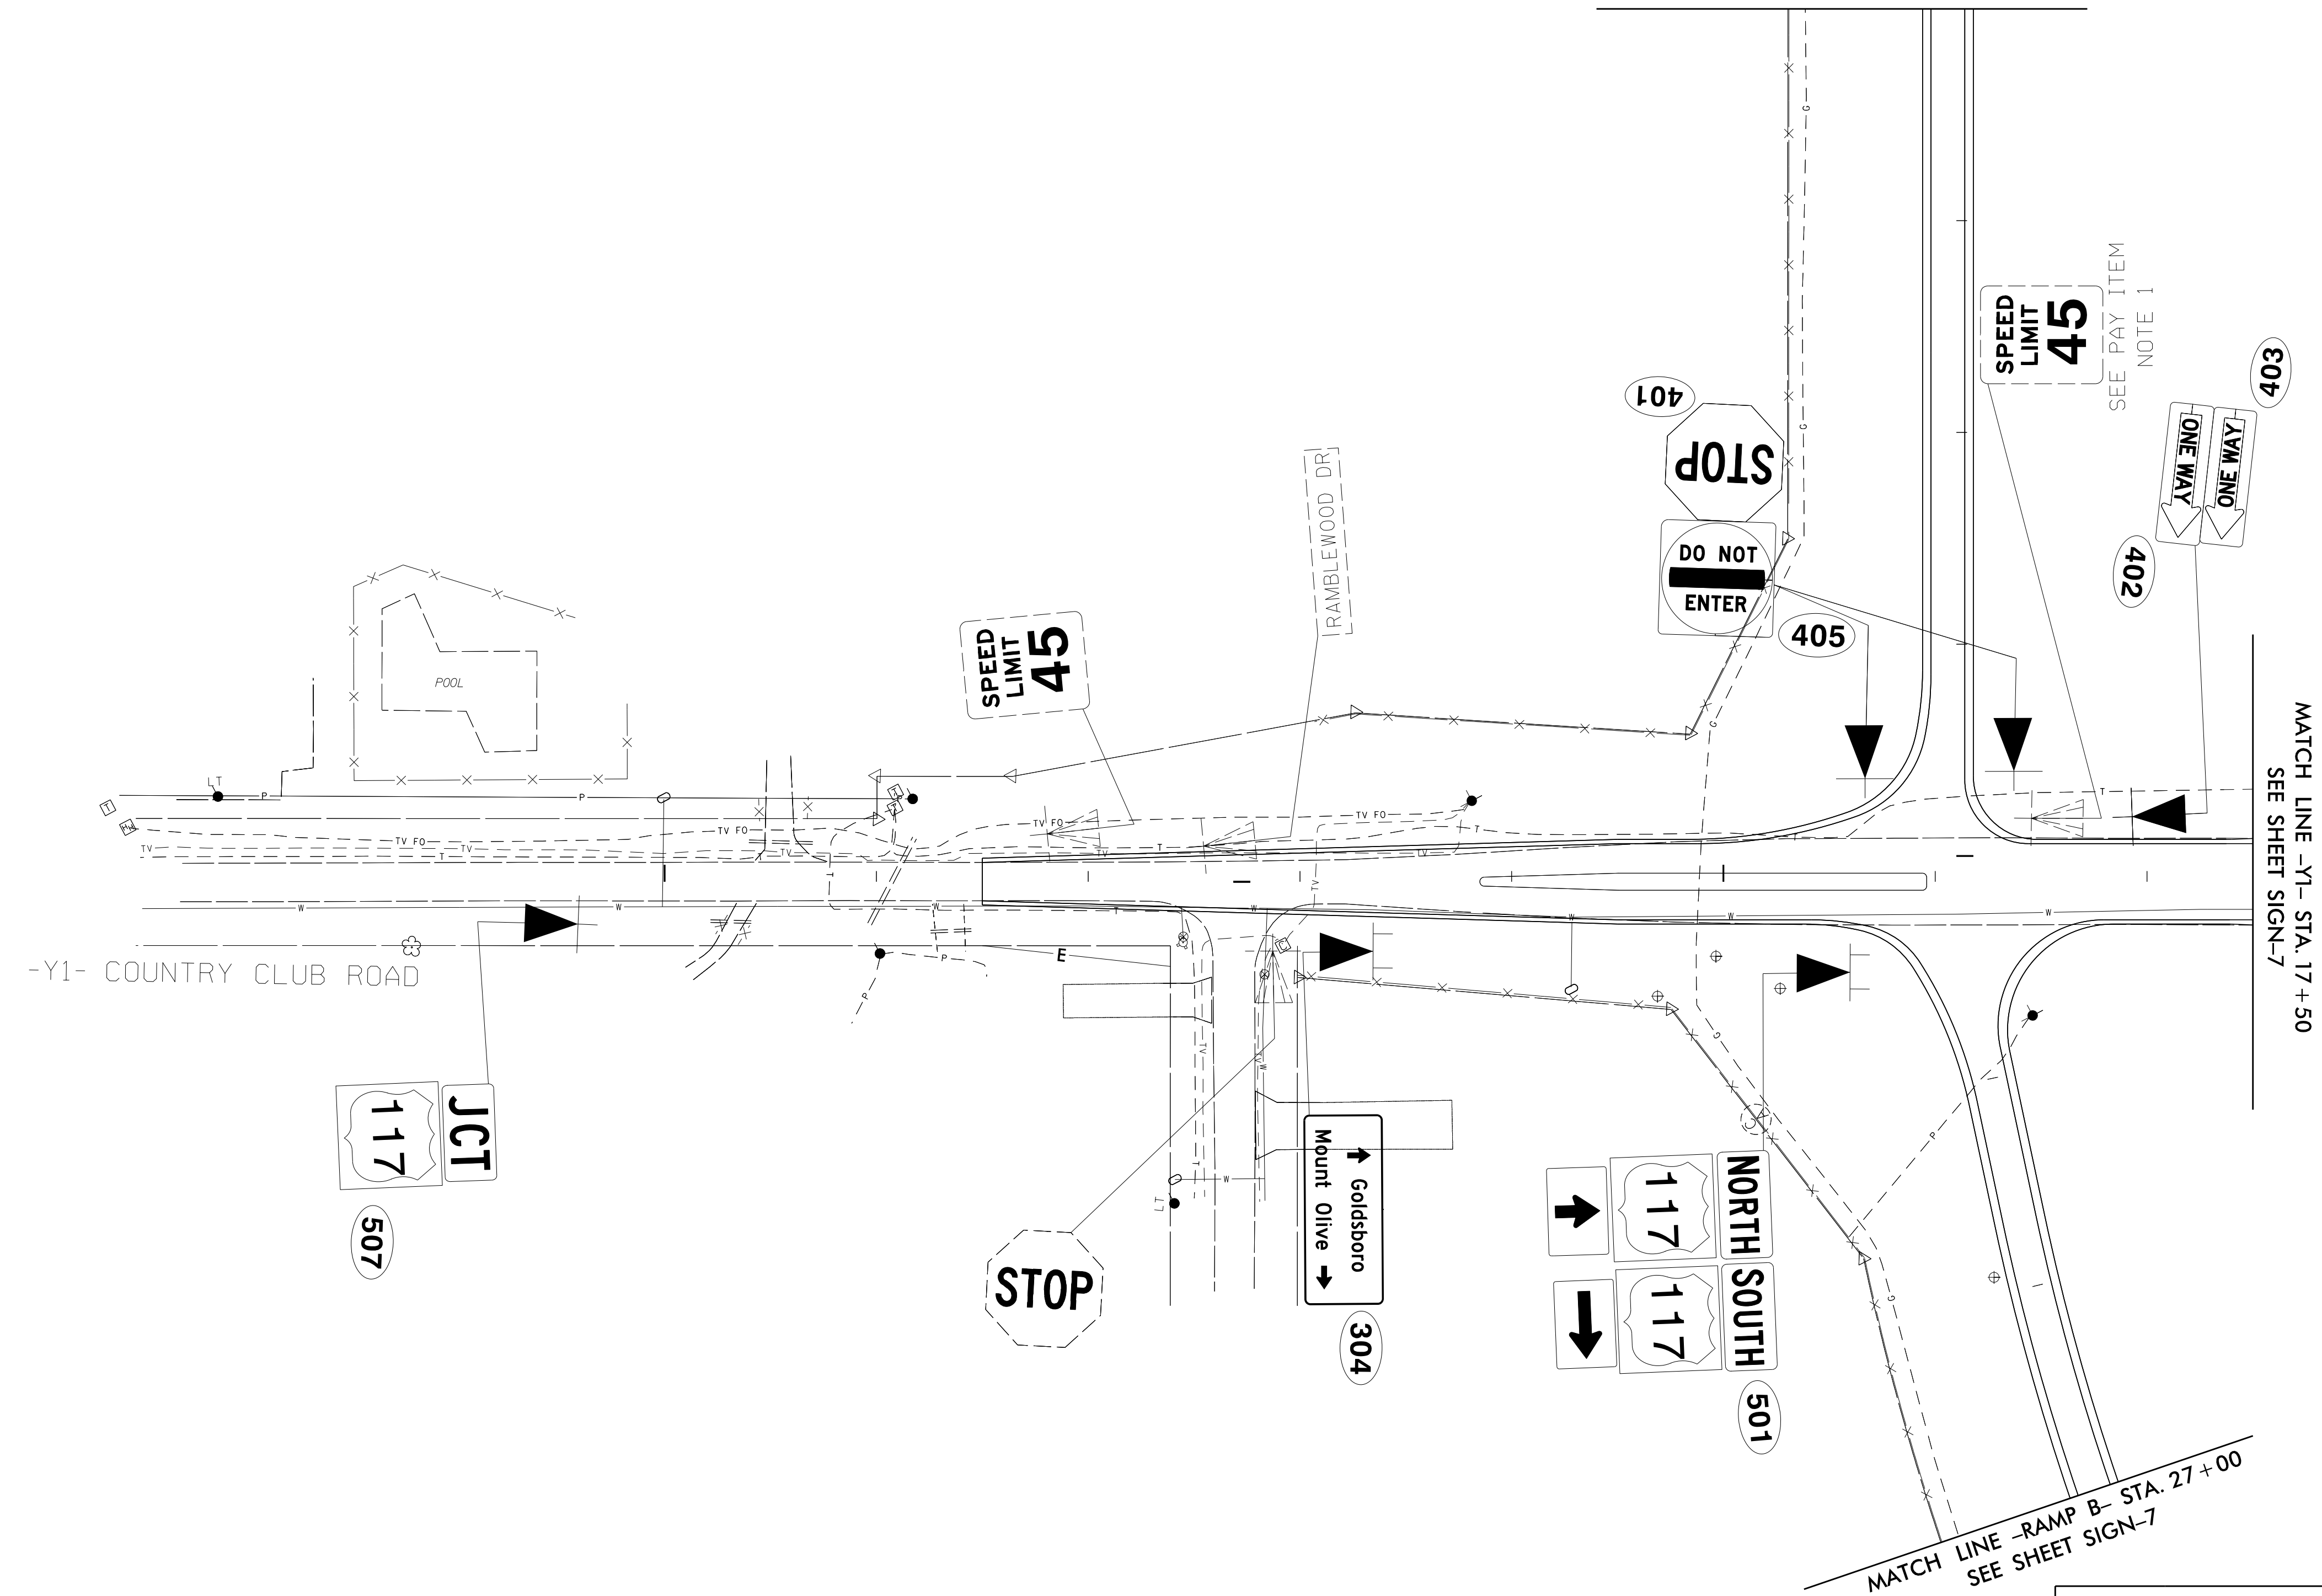

**EXISTING AND PROPOSED
SIGNS**