


8/23/99

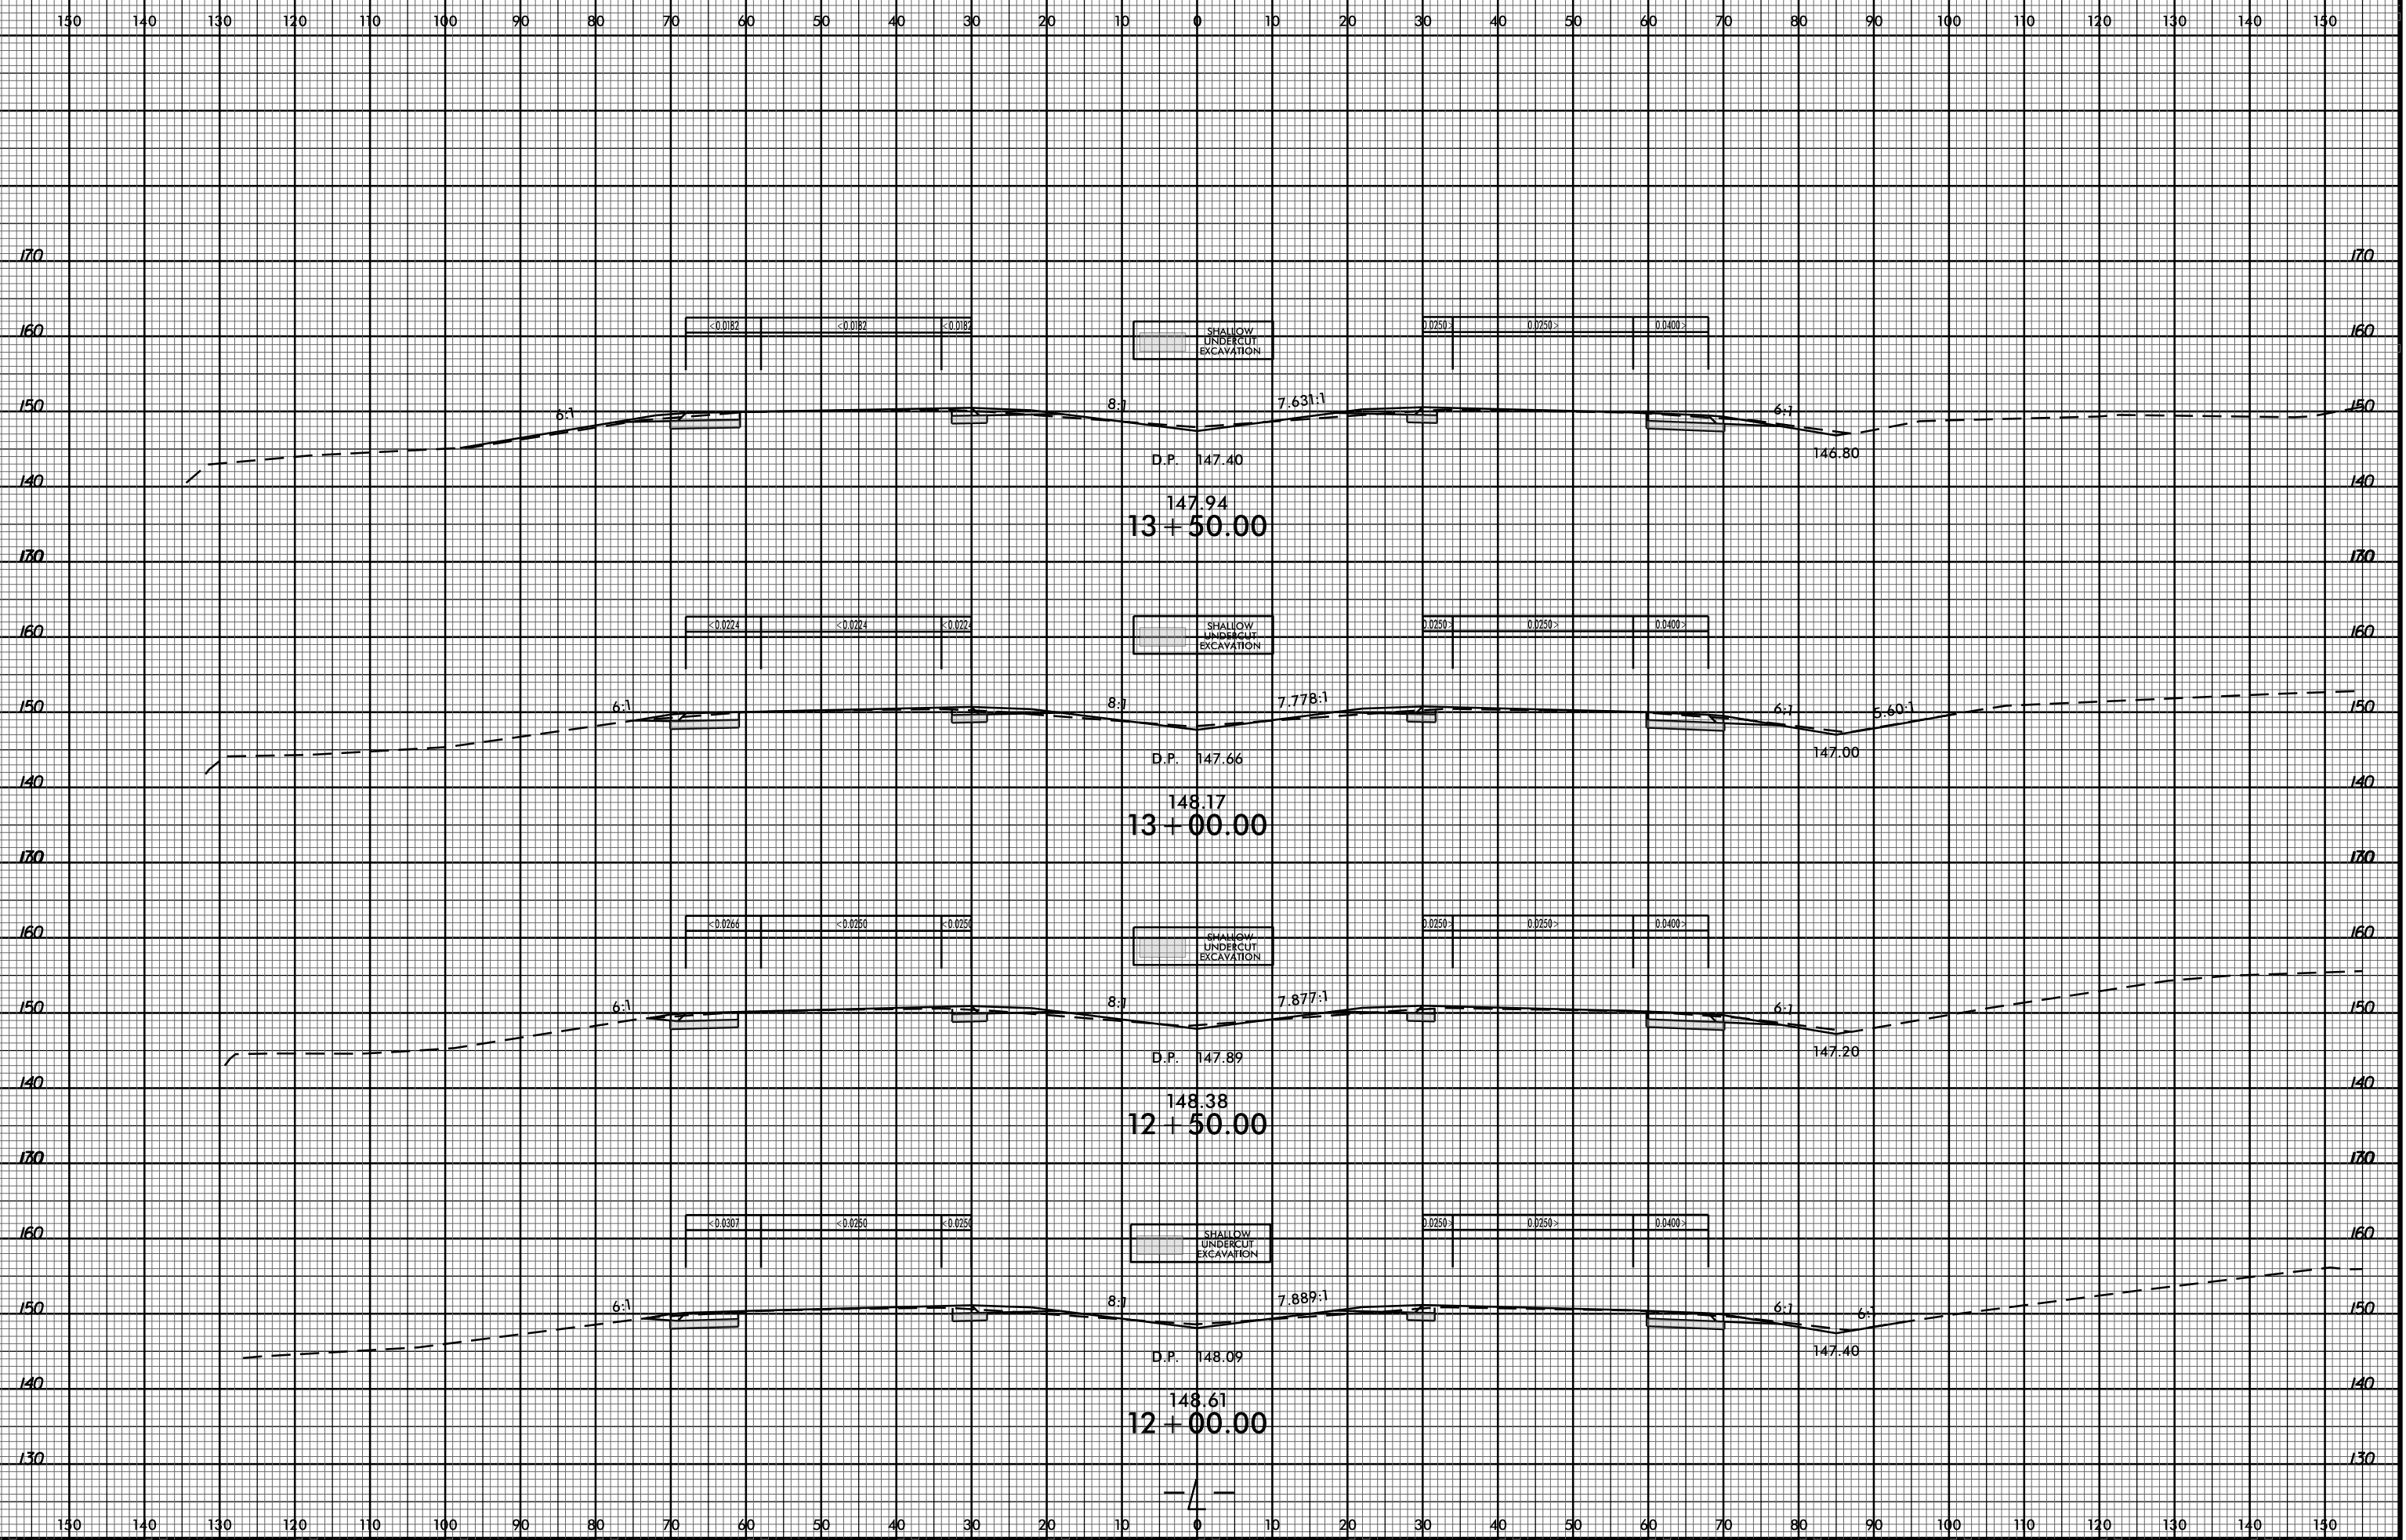

07-APR-2017 13:48
RA\Ford\X\CA\F5719_DD\CA_XPL.L.10+00 TO 30+50.dgn
\$\$\$\$USERNAME\$\$\$\$