


8/23/99

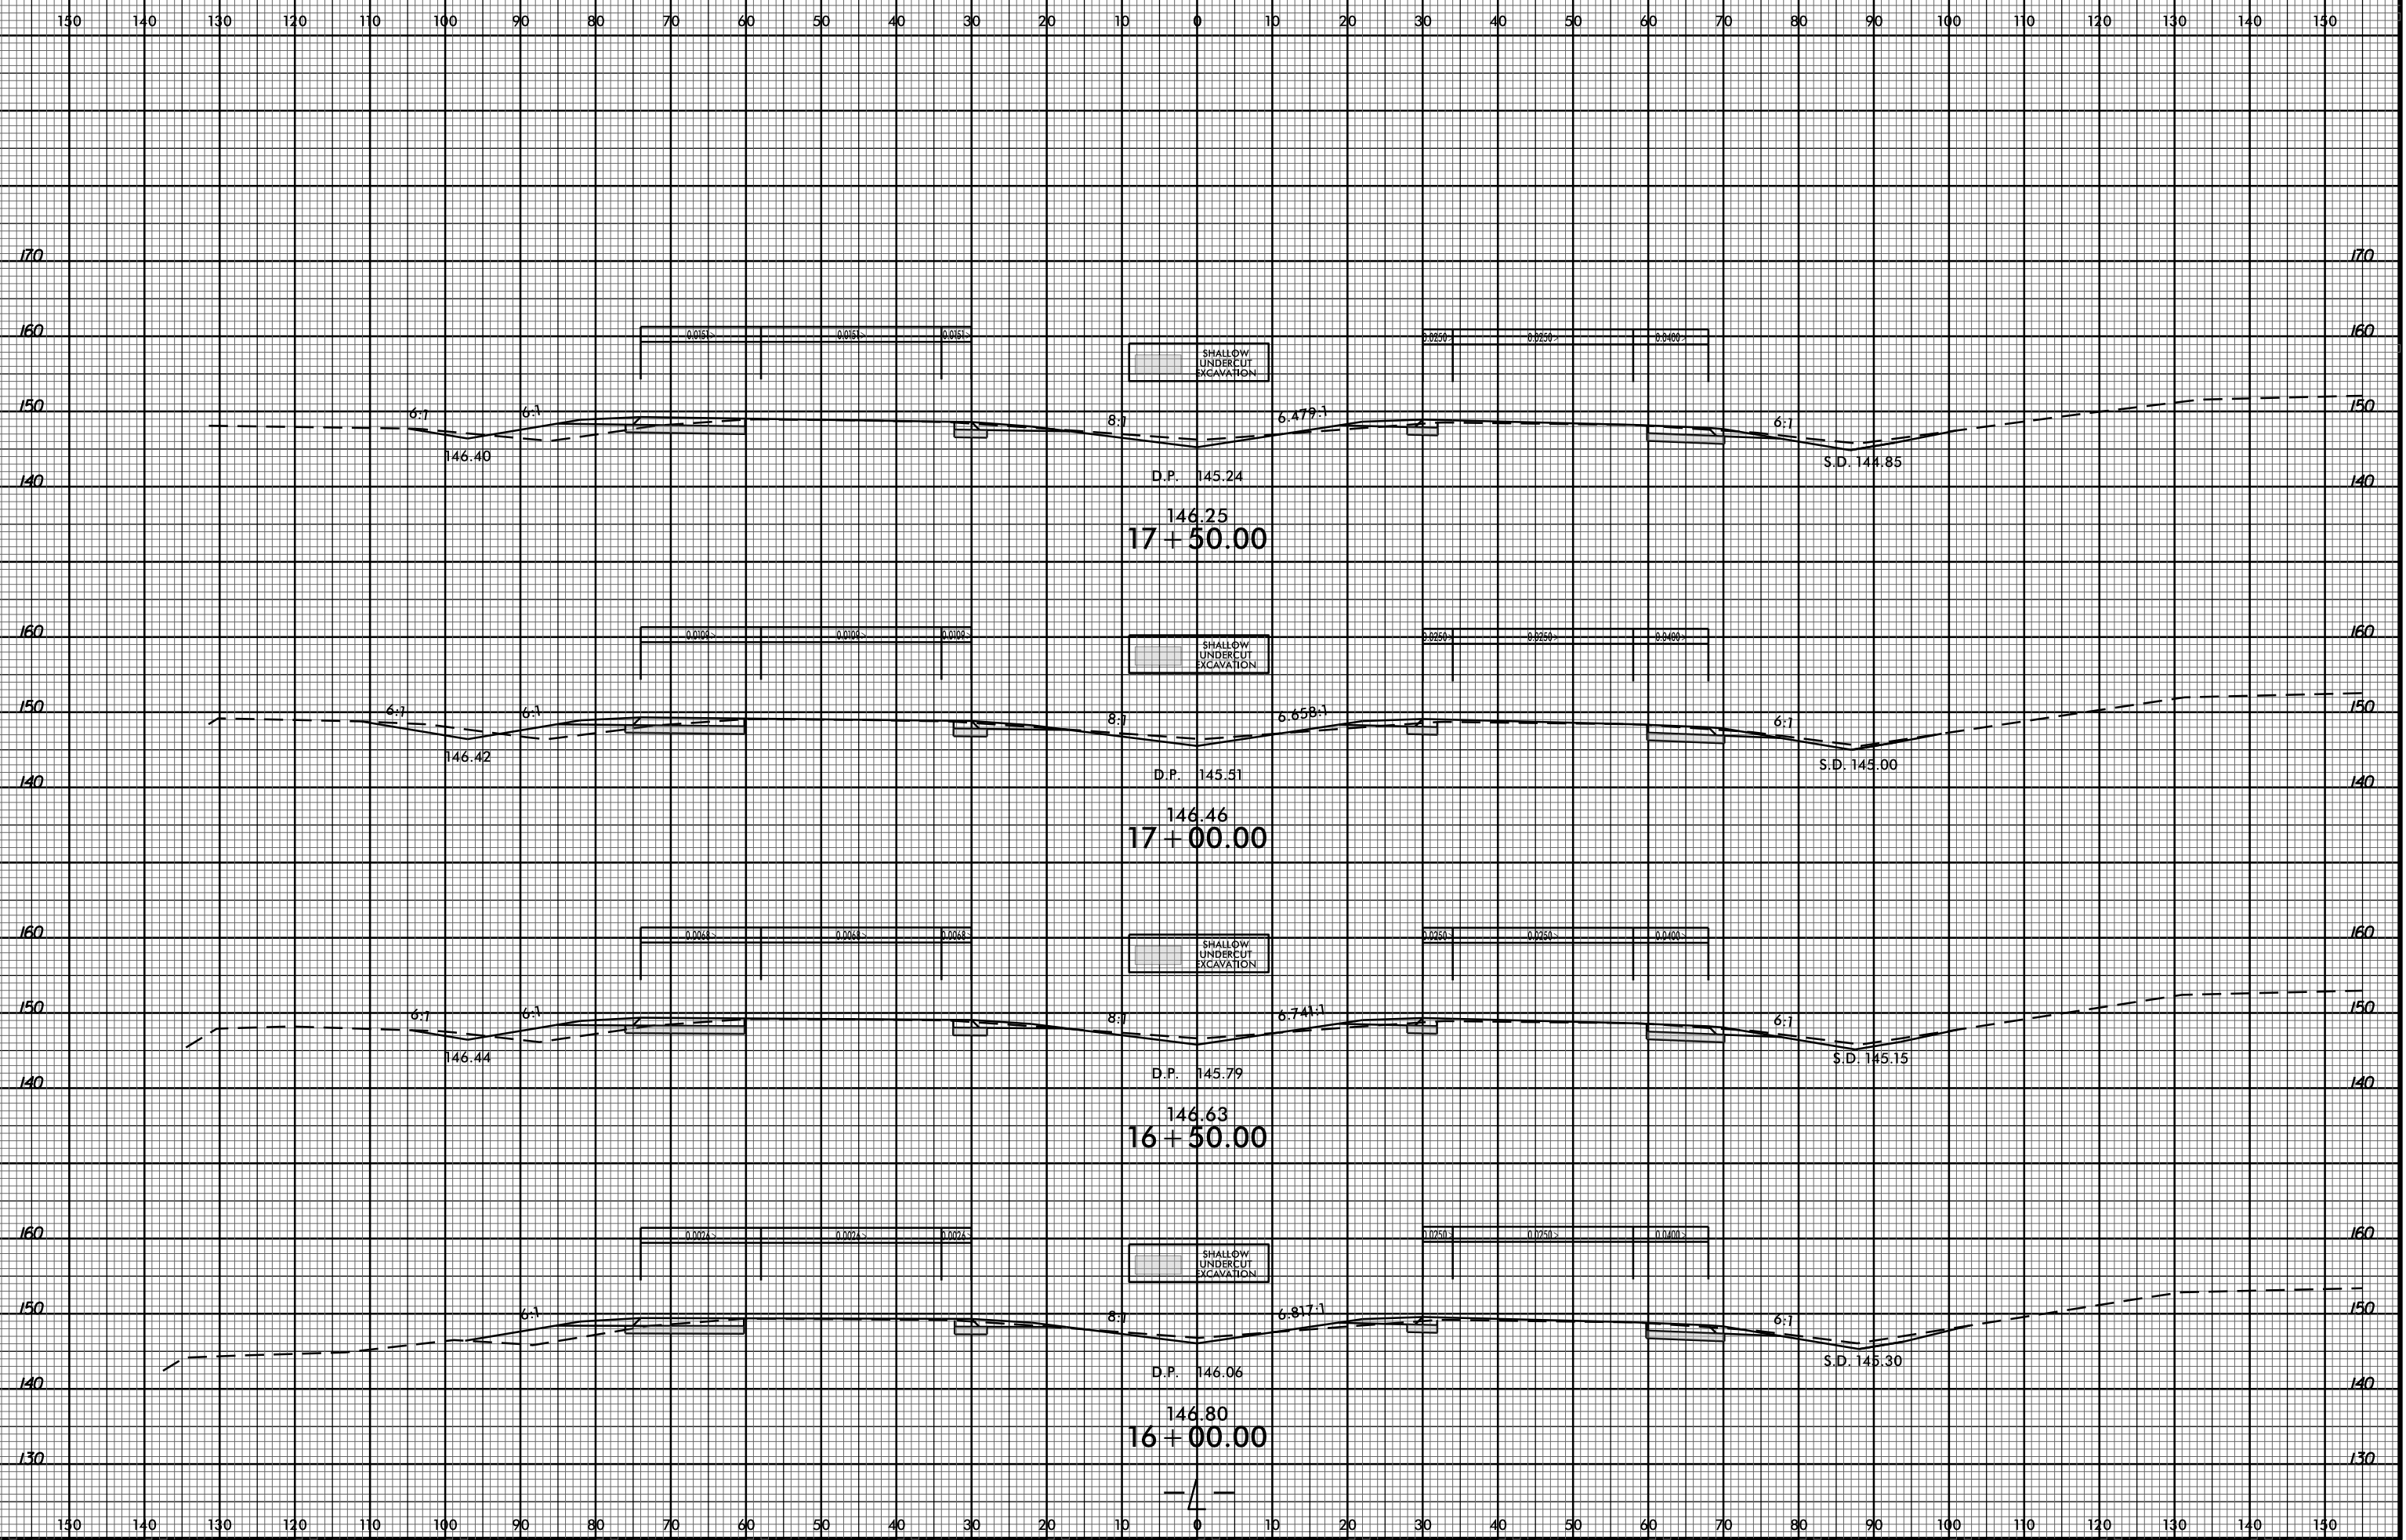

146.25
17+50.00

146.46
17+00.00

146.63
16+50.00

146.80
16+00.00

07-APR-2017 13:48
R:\Roadwork\XCAD\F5719_DD04_XPL.L.10+00 TO 30+50.dgn
\$\$\$\$USERNAME\$\$\$\$