


8/23/99

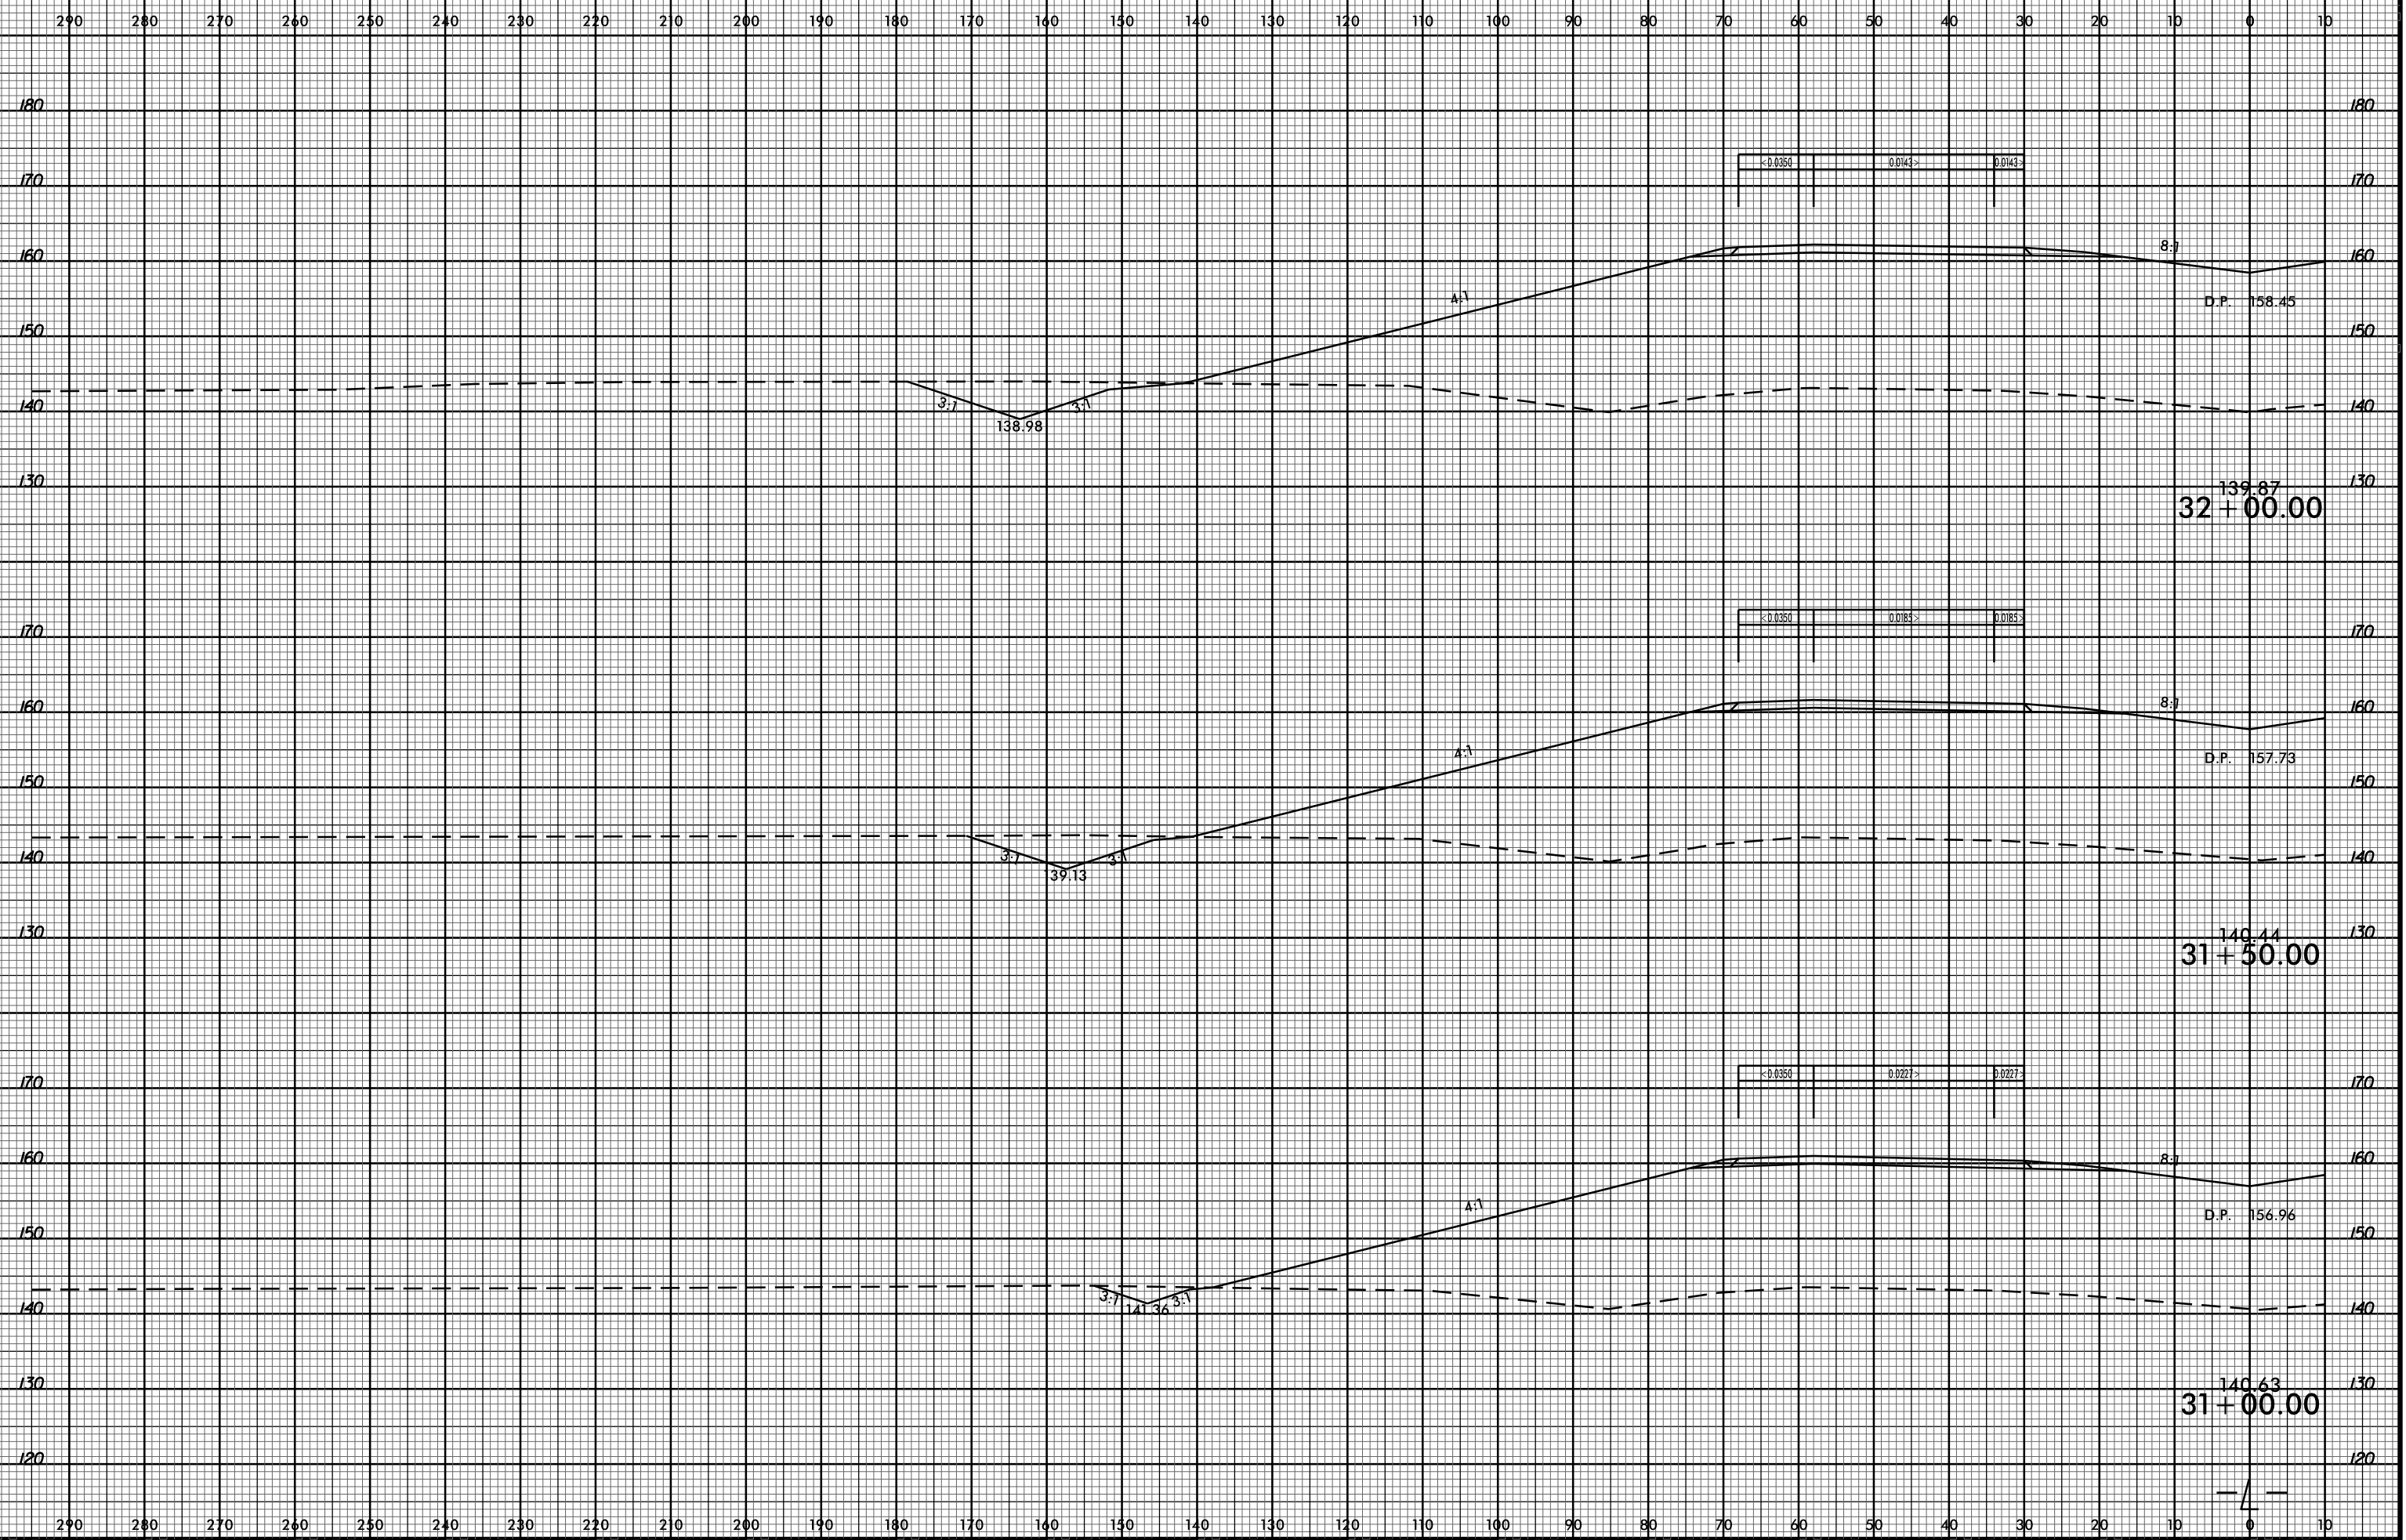

PROJ. REFERENCE NO. R-5719
 SHEET NO. X-13



07-APR-2017 13:48
 R:\Roadwork\XGC\F5719_DD04_XPL.LLT 31+00 TO 47+50.dgn
 \$\$\$USERNAME\$\$\$