


8/23/99



PROJ. REFERENCE NO.
R-5719

SHEET NO.
X-14

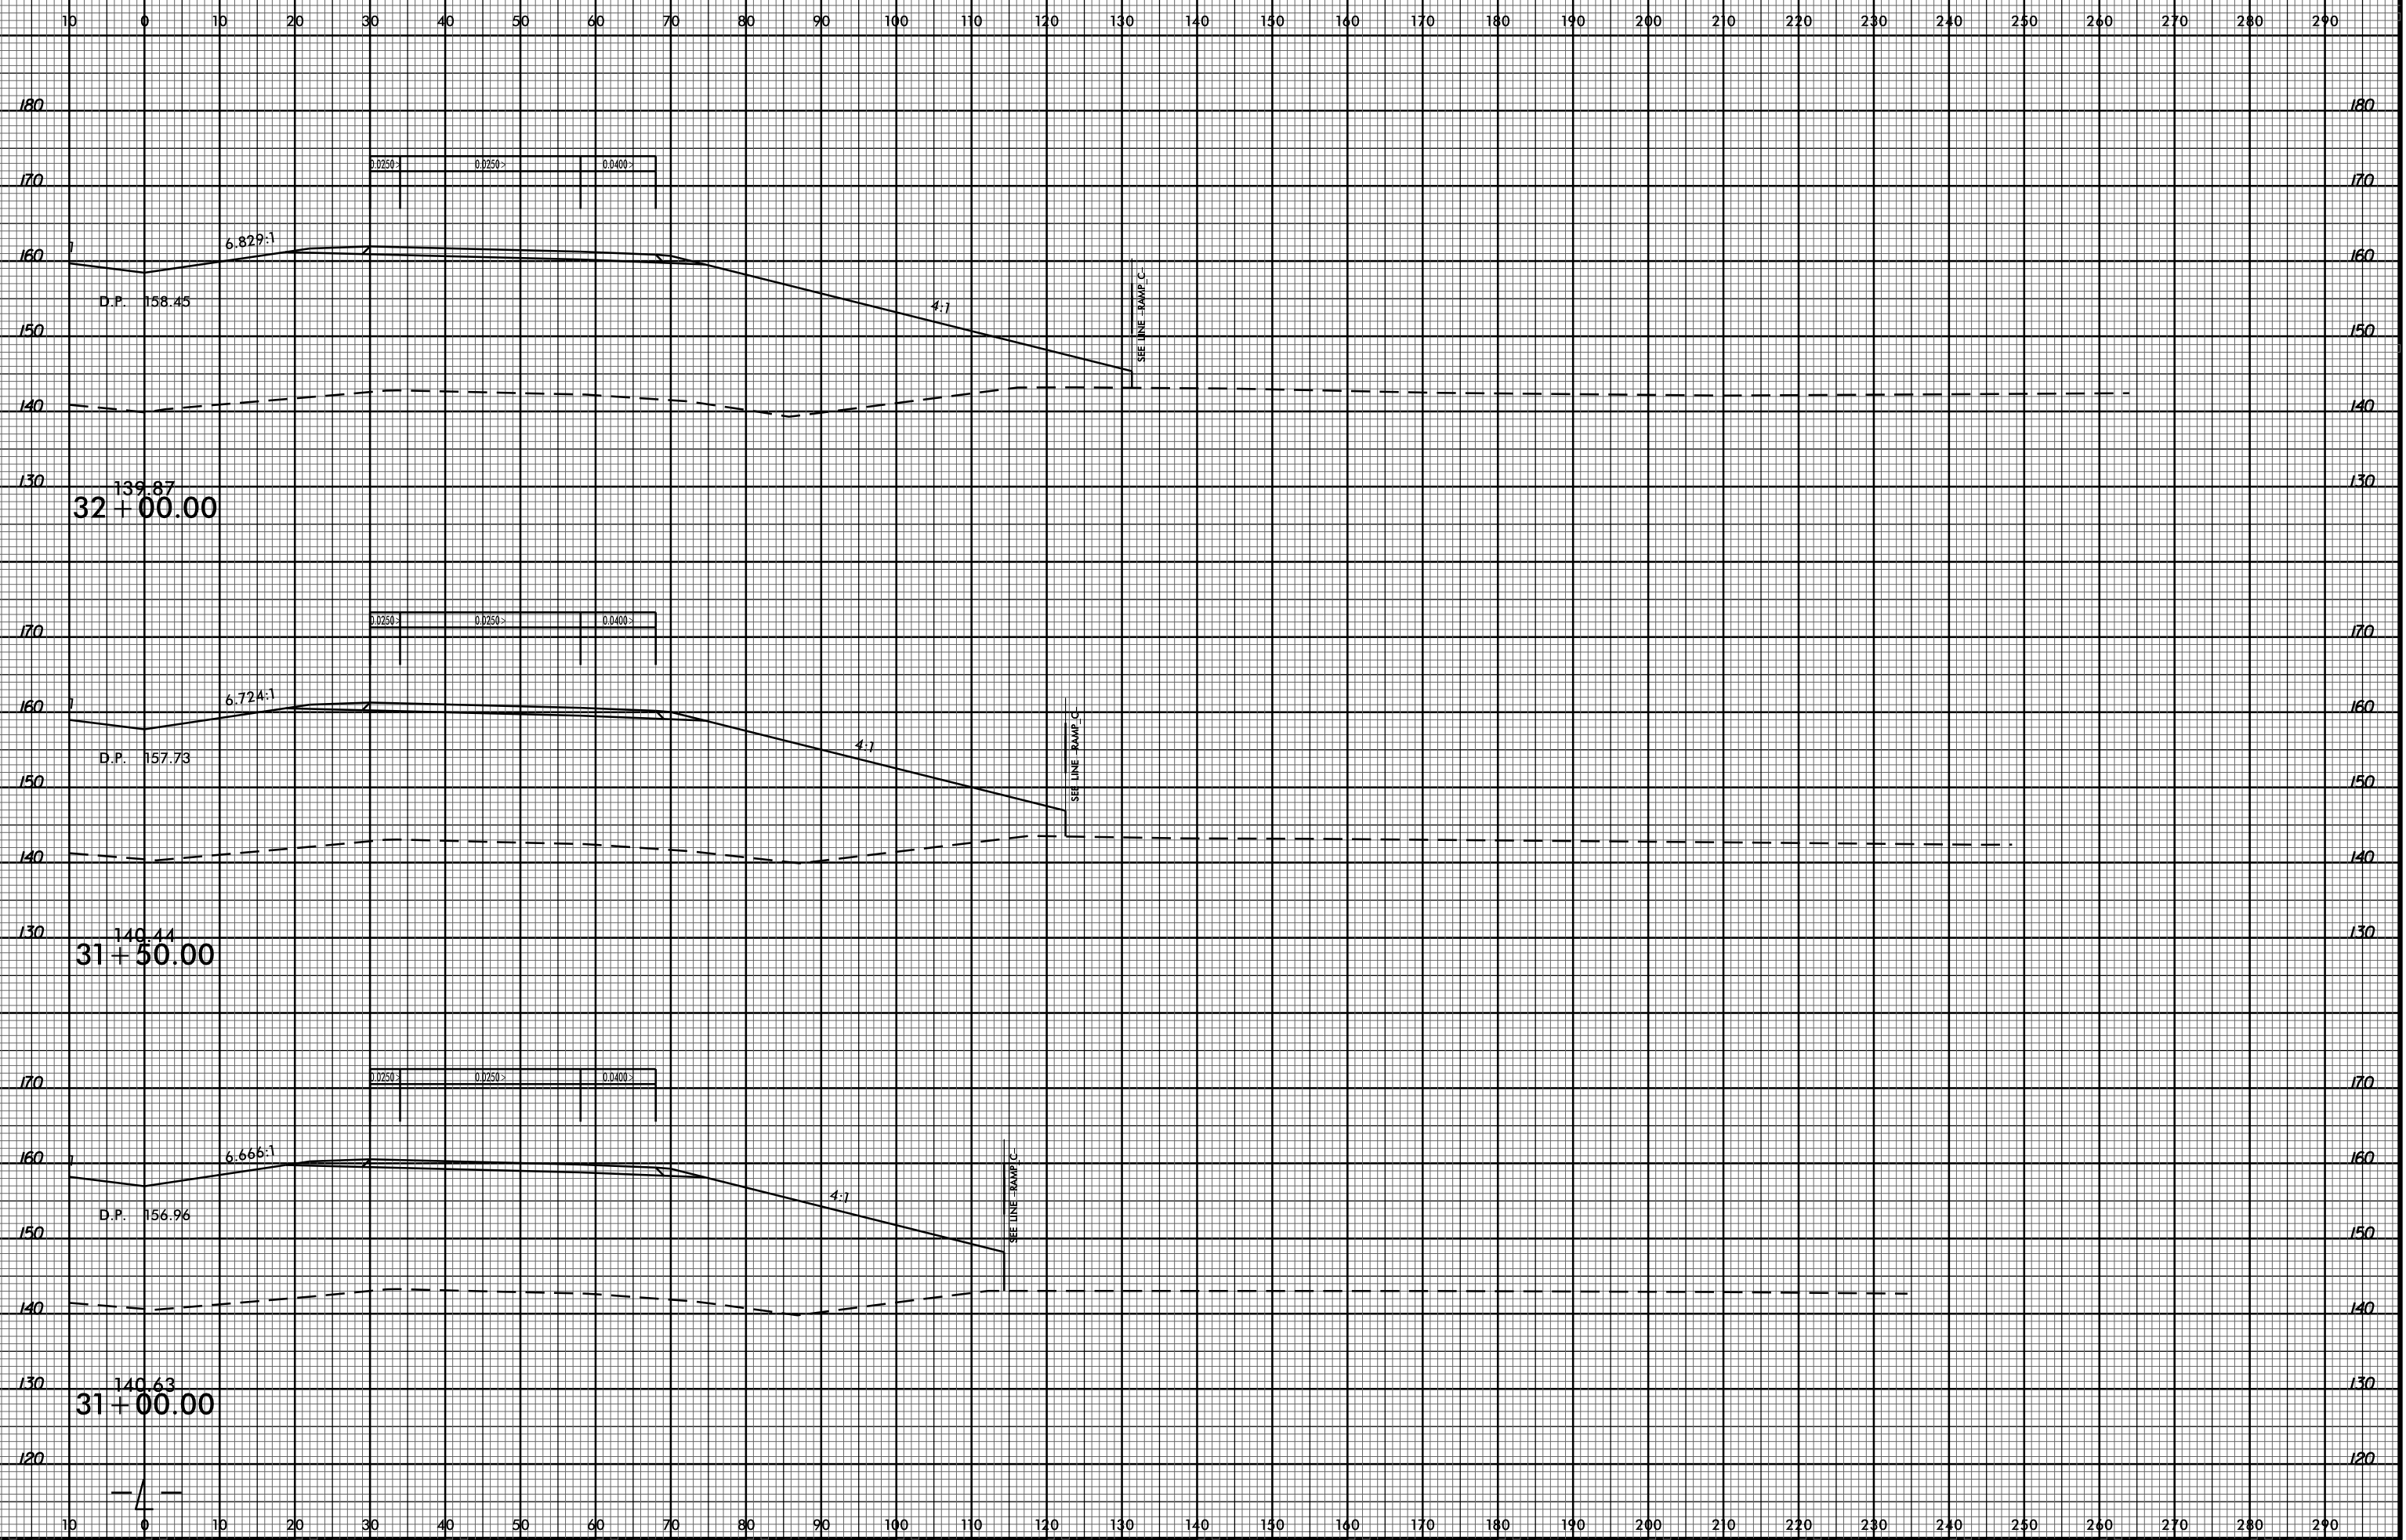

07-APR-2017 13:48
R:\Road\X\CA\F5719_DD\CA_XPL.L RT 31+00 TO 47+50.dgn
\$\$\$\$USERNAME\$\$\$\$