


8/23/99

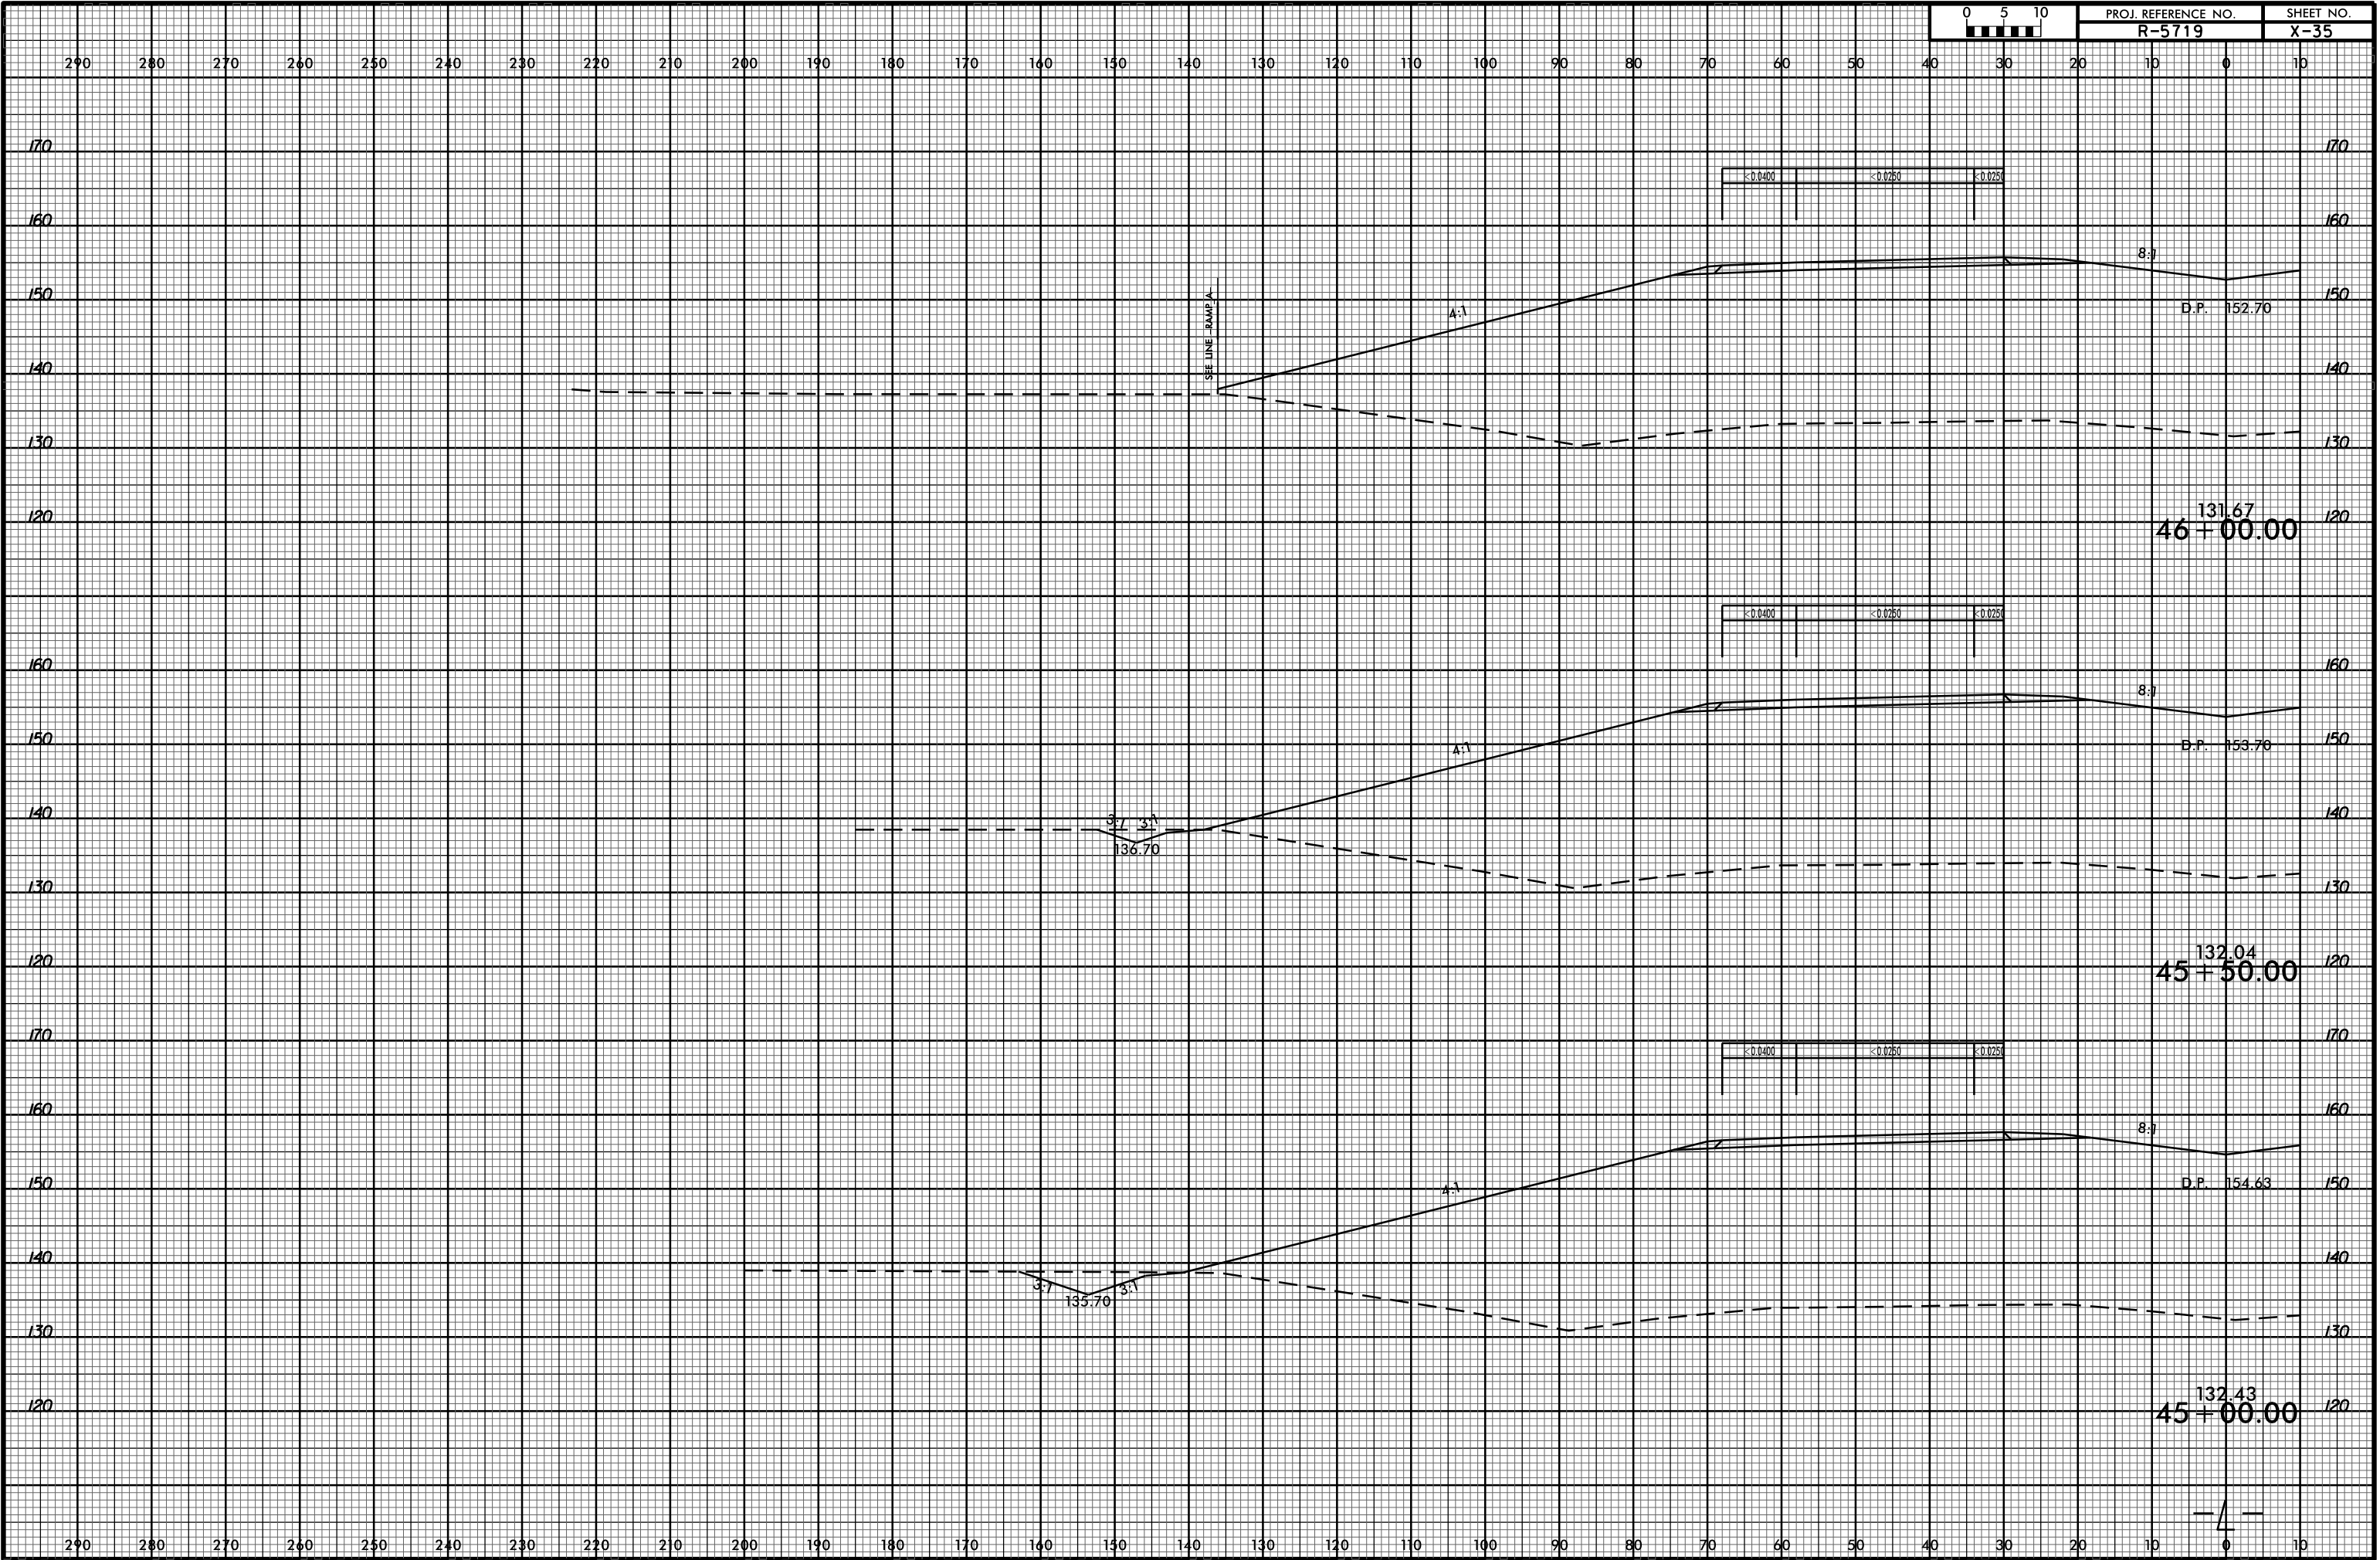

07-APR-2017 13:49
R:\Roadwork\XCAR\F5719_DD04_XPL.LLT 31+00 TO 47+50.dgn
\$\$\$\$USERNAME\$\$\$\$