


8/23/99



07-APR-2017 13:49 R:\Road\X\CA\F5719_DD04_XPL.L RT 31+00 TO 47+50.dgn

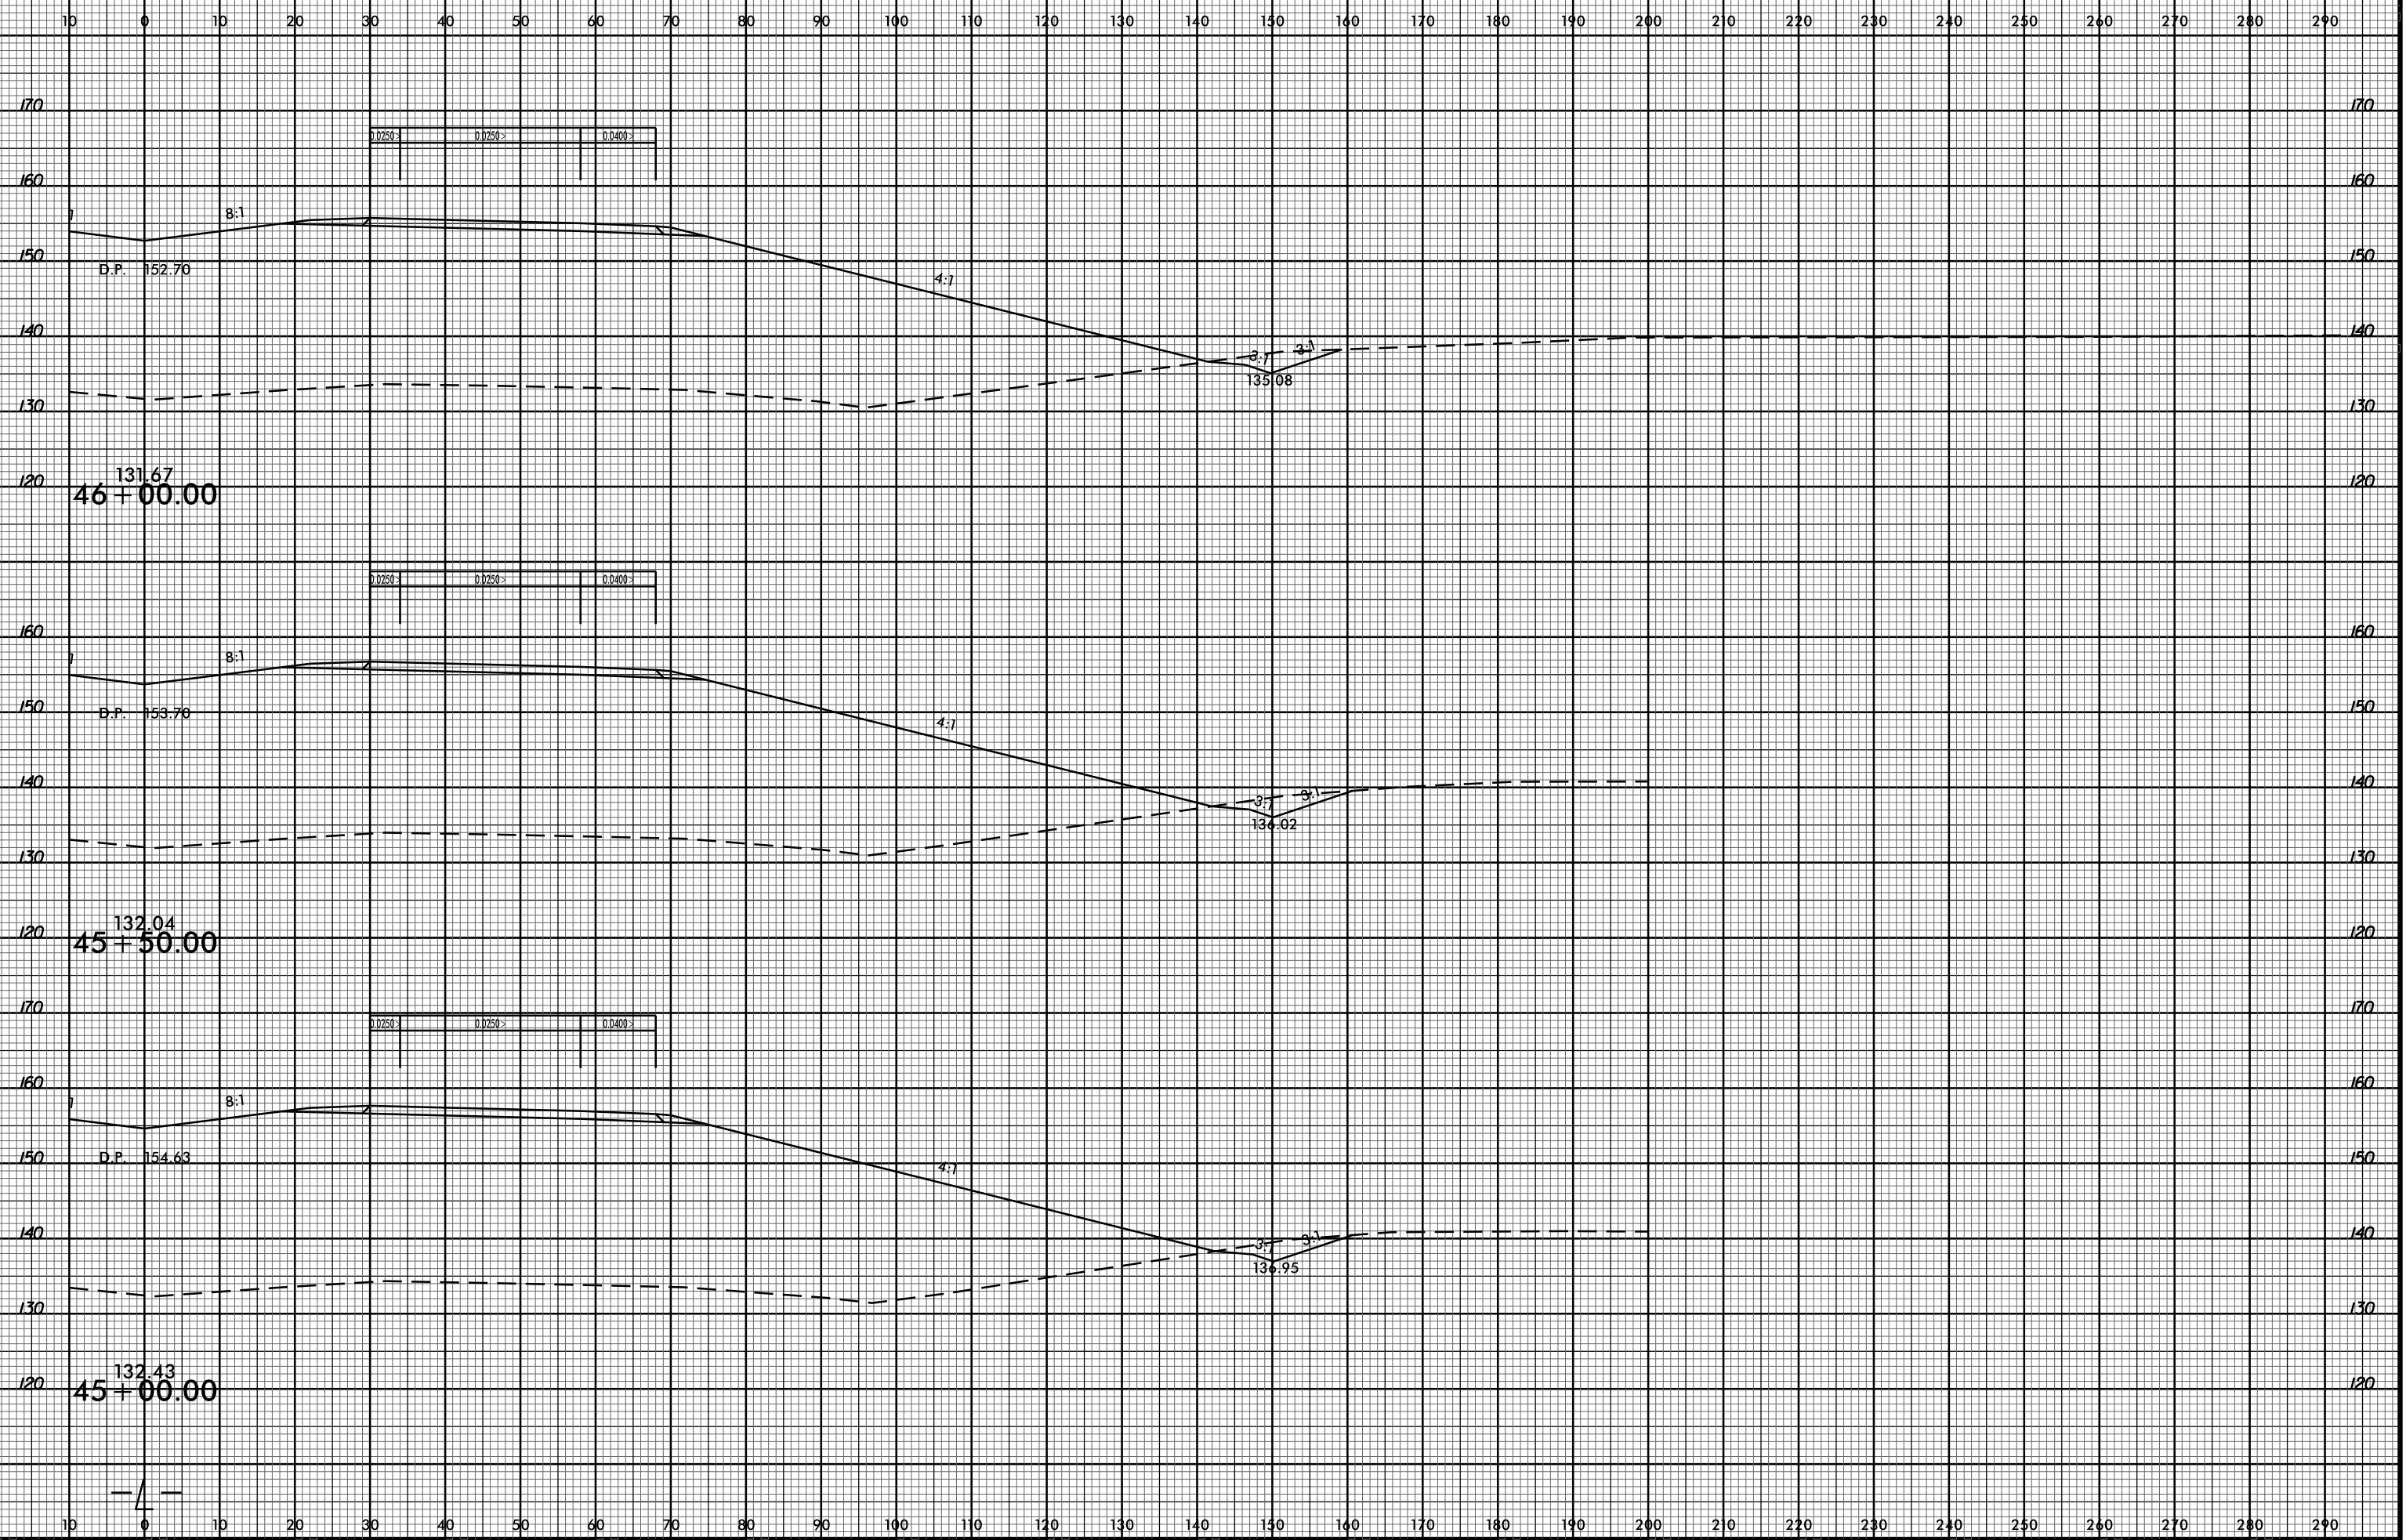