


8/23/99

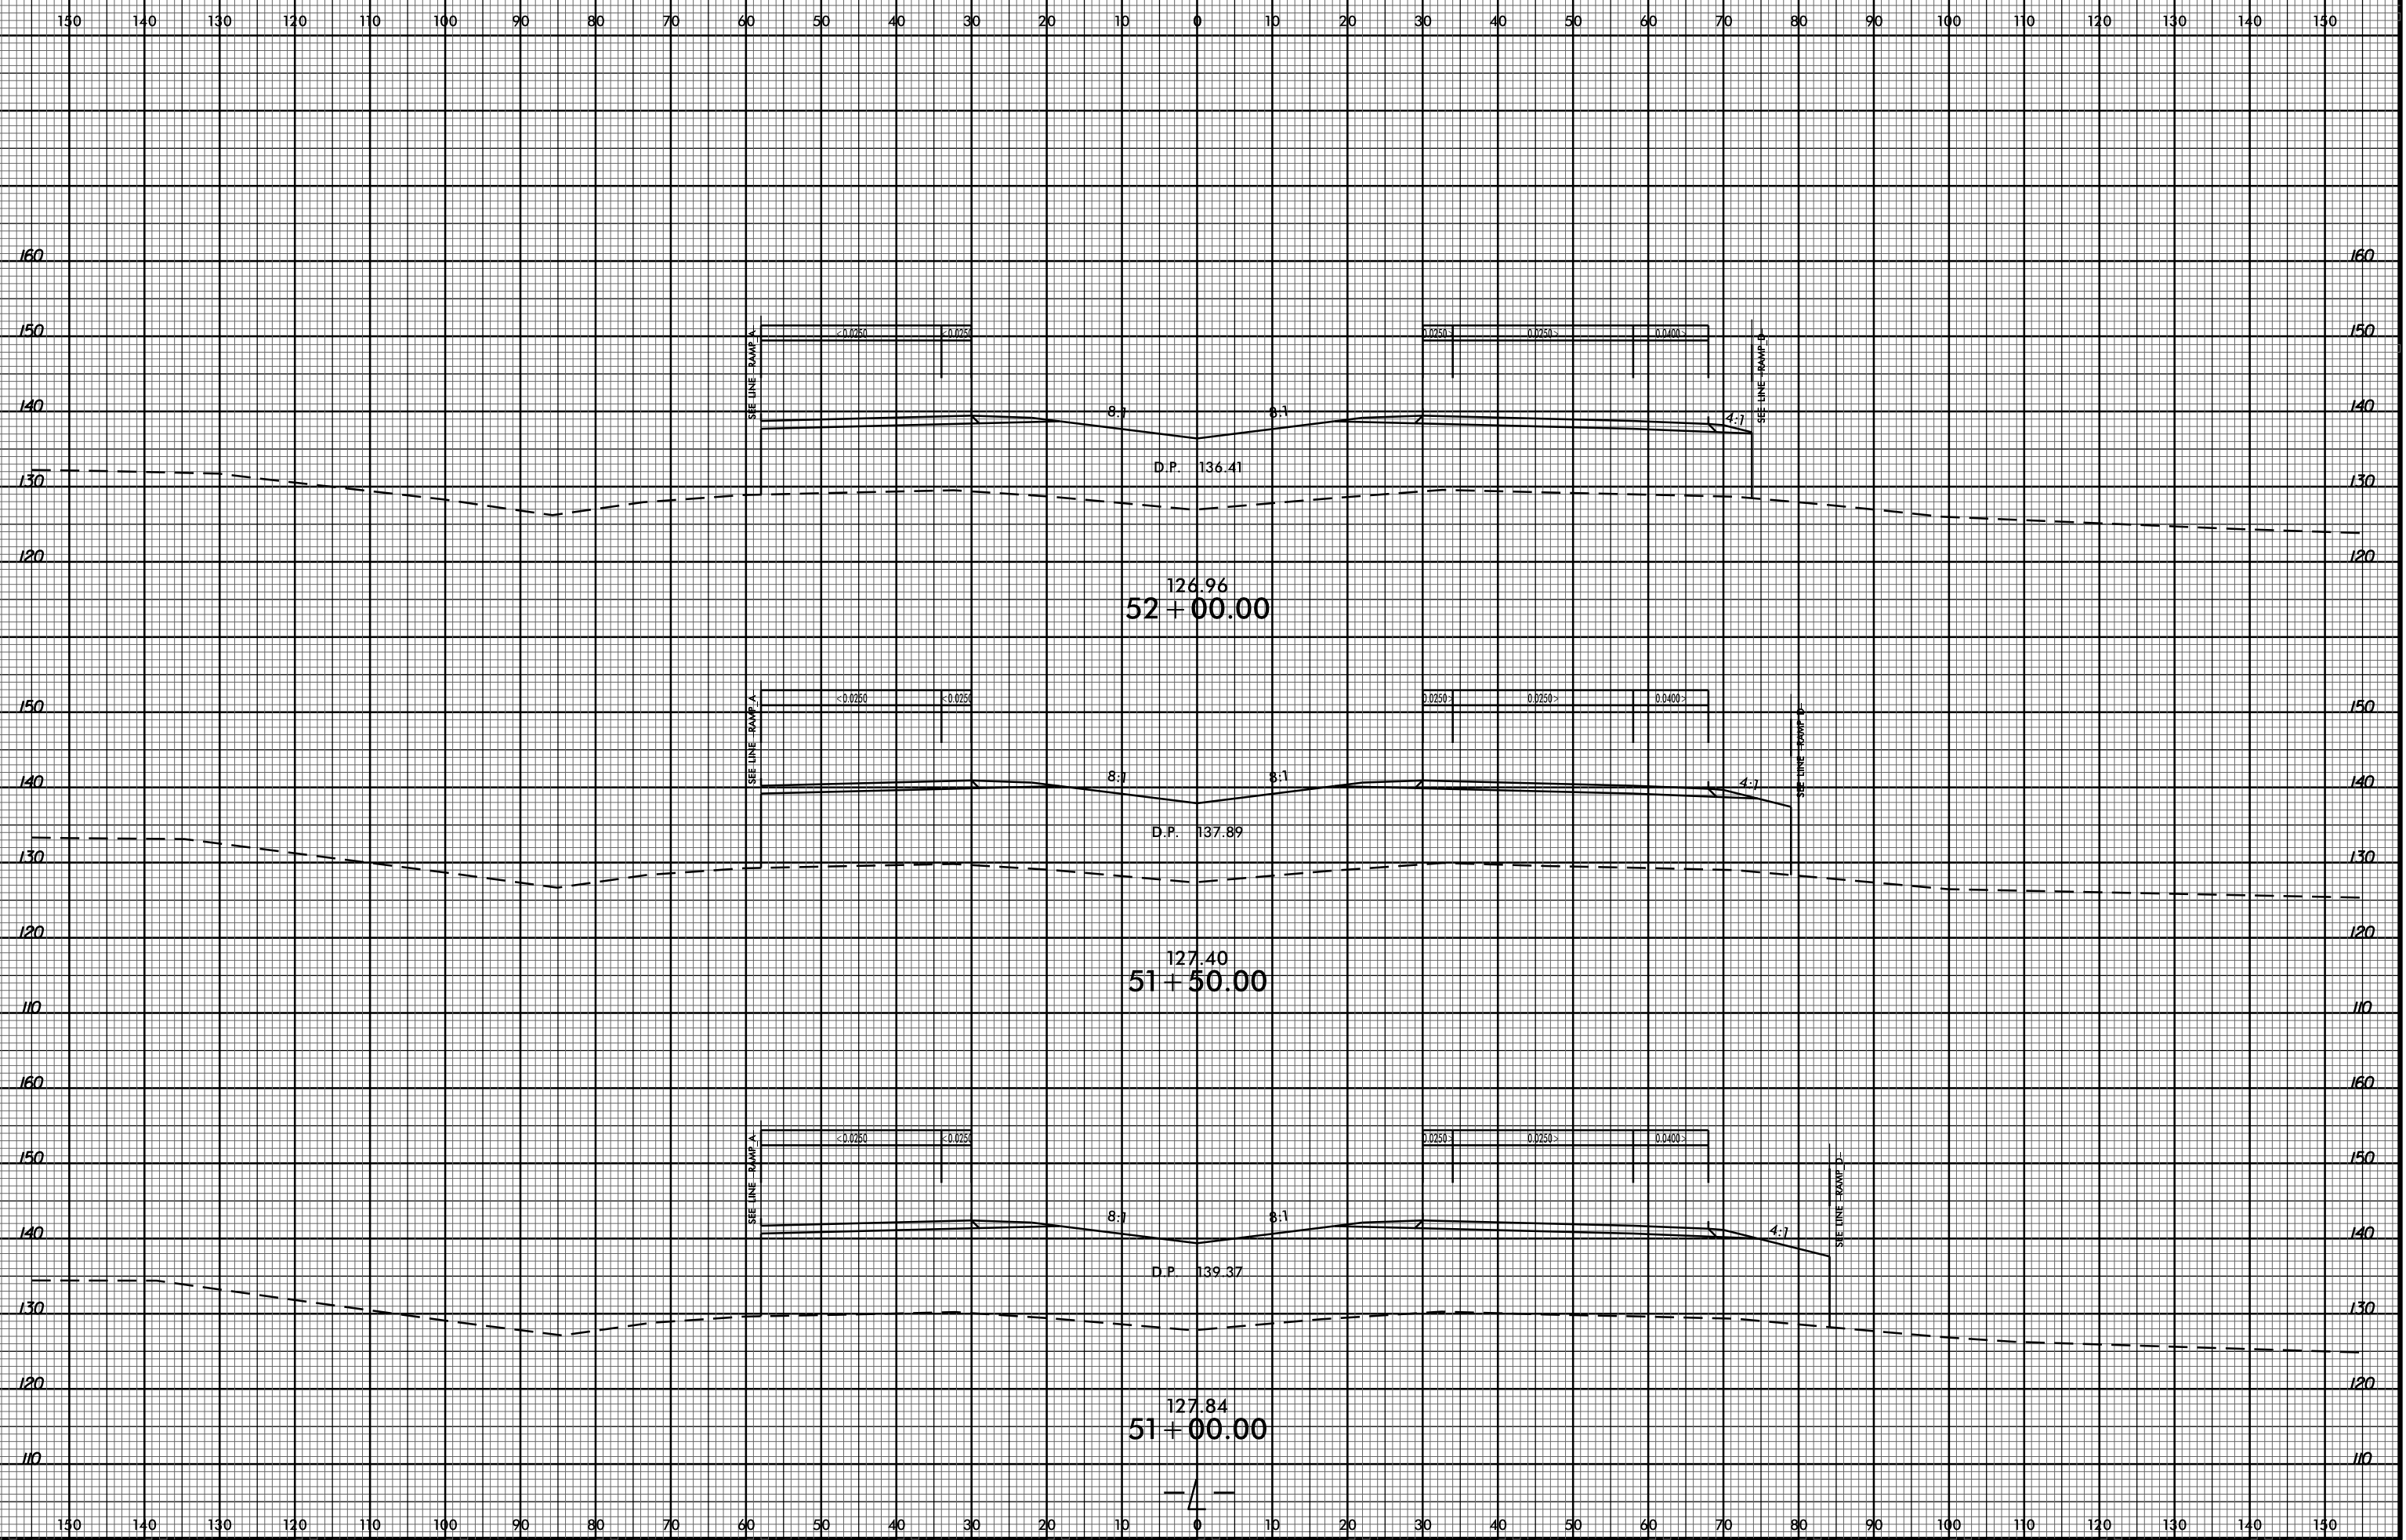

07-APR-2017 13:49
 R:\Road\X\CA\5719_DDC4_XPL.L_48+00 TO 68+00.dgn
 \$\$\$USERNAME\$\$\$