


END BENT 1

END BENT 2

PLAN - GRADING

ELEVATIONS SHOWN AT STA. (UNDER) ARE AT TOP OF CONCRETE SLOPE PROTECTION

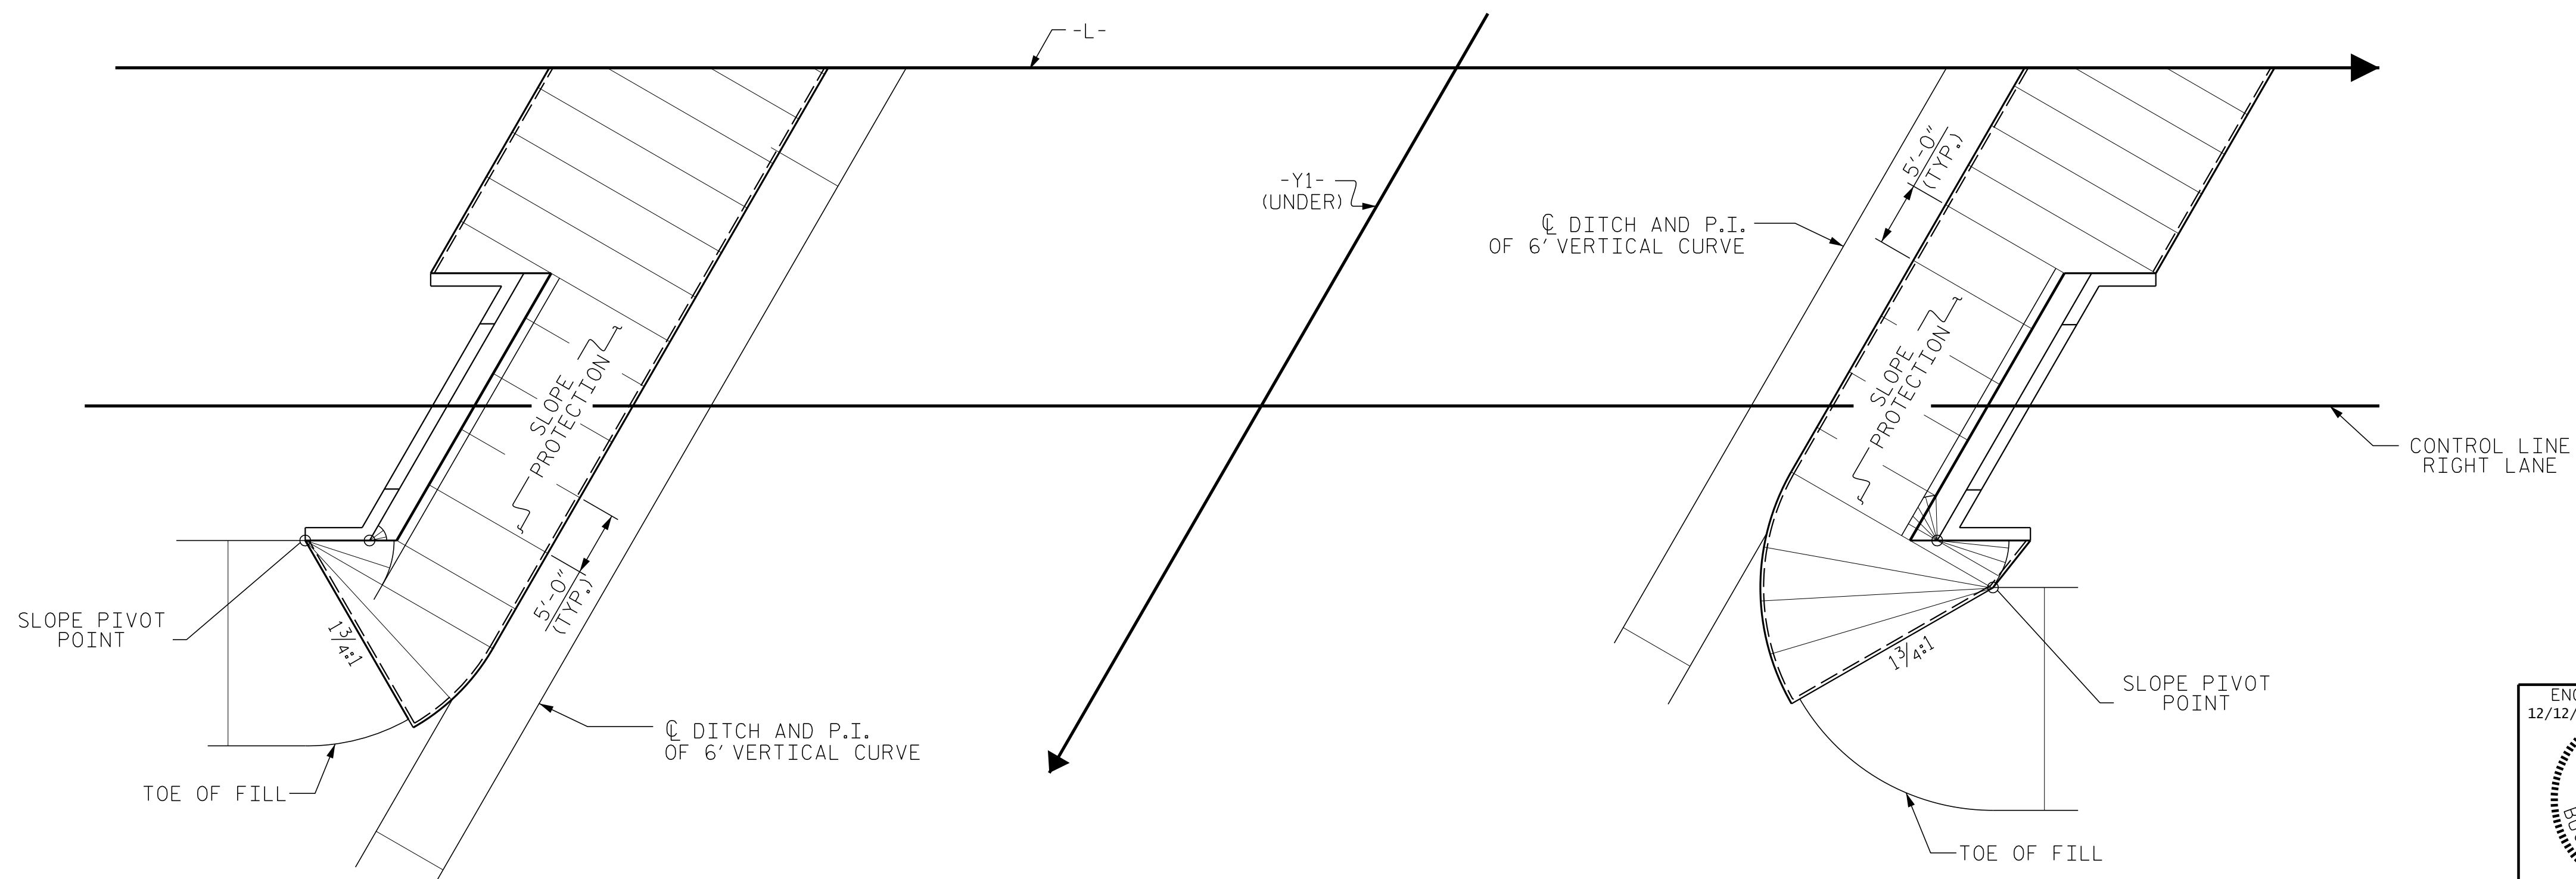


END BENT 1

END BENT 2

PLAN - CONCRETE PLACEMENT

PROJECT NO. R-5719
WAYNE COUNTY
 STATION: 39+11.12 -L-

SHEET 2 OF 2

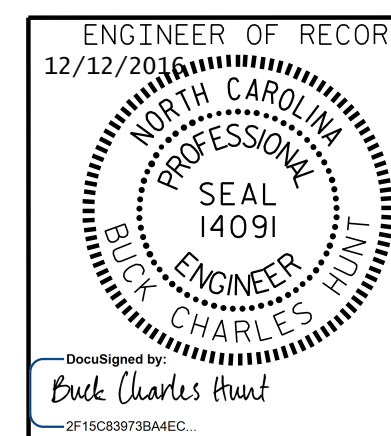

DocuSigned by:
 Chuck Charles Hunt
 2F5C8978BAEC

ETHERILL
 ENGINEERING

1223 Jones Franklin Rd.
 Raleigh, N.C. 27606
 Bus: 919 851 8077
 Fax: 919 851 8107
 LICENSE NO. F-0377

STATE OF NORTH CAROLINA
 DEPARTMENT OF TRANSPORTATION
 RALEIGH
 STANDARD
 SLOPE PROTECTION
 DETAILS
 RIGHT LANE

REVISIONS						SHEET NO.
NO.	BY:	DATE:	NO.	BY:	DATE:	TOTAL SHEETS
1			3			26
2			4			

DRAWN BY : B.C. HUNT DATE : 3/2016
 CHECKED BY : J.A. DILWORTH DATE : 4/2016

DOCUMENT NOT CONSIDERED FINAL
 UNLESS ALL SIGNATURES COMPLETED