




PLAN OF SPAN "A"

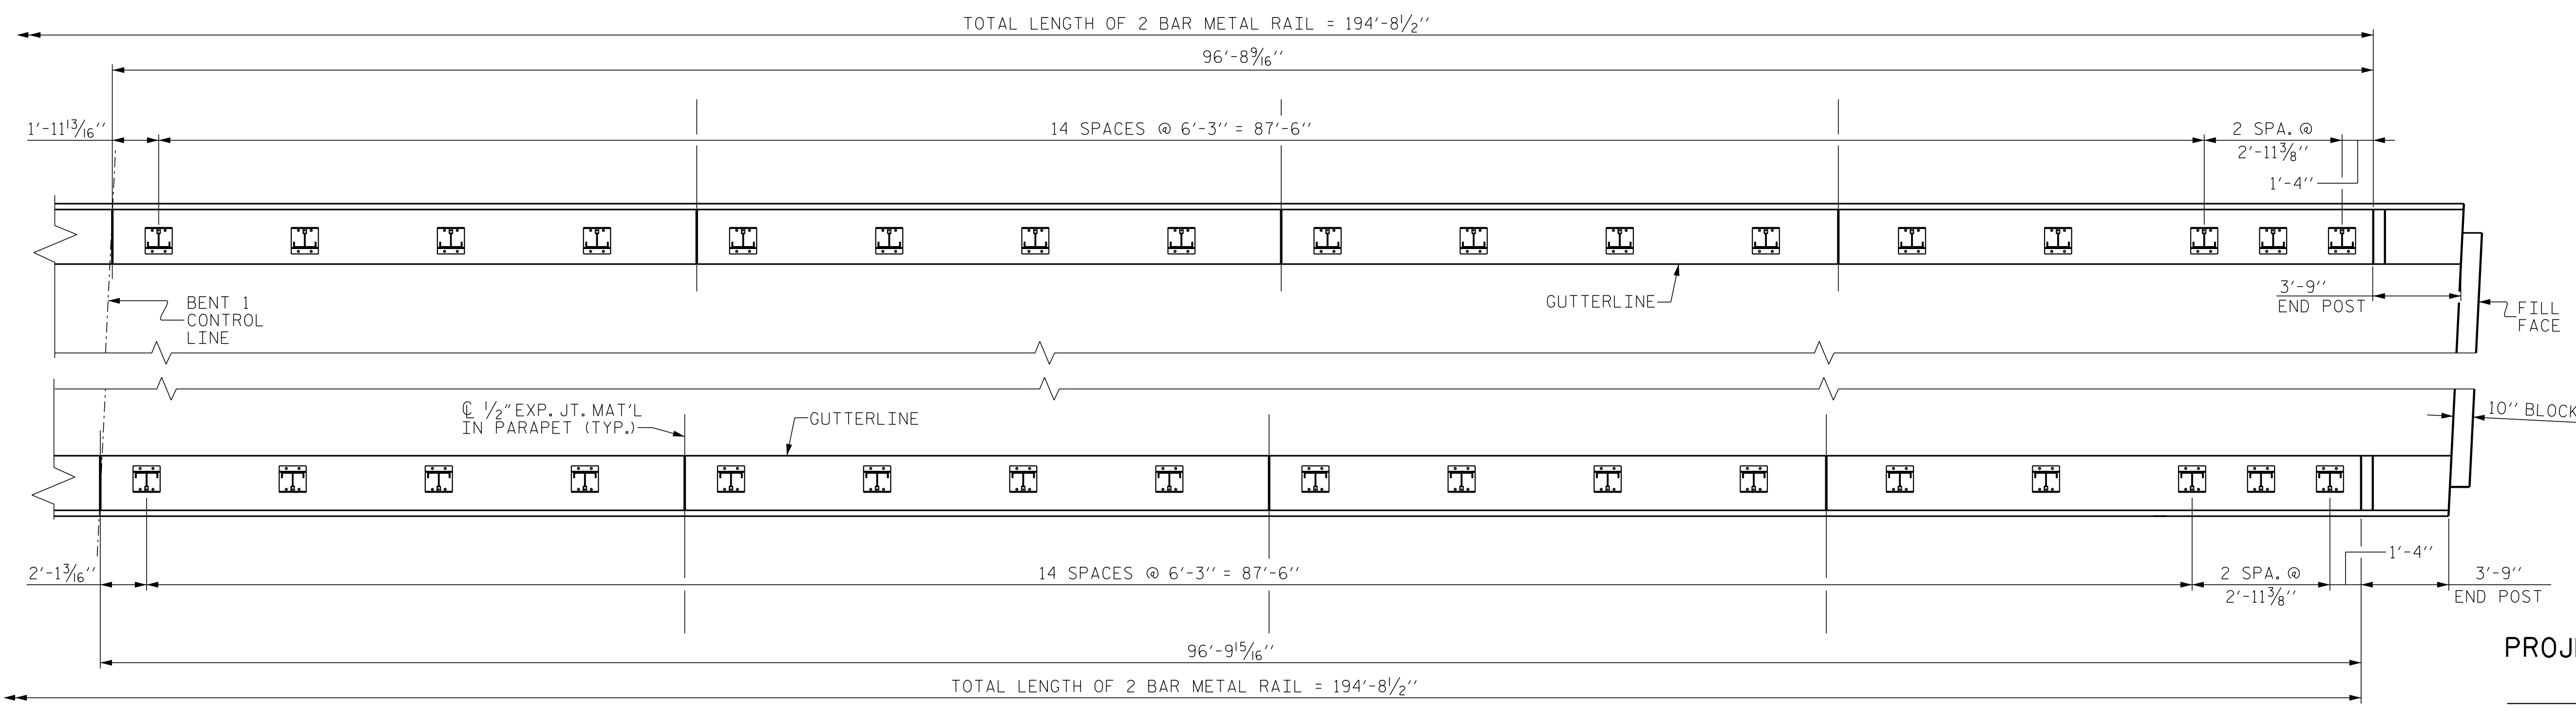

PLAN OF SPAN "B"

PROJECT NO. U-5796
 WAYNE COUNTY
 STATION: 27+41.30 -Y8-

ALL DIMENSIONS ARE MEASURED TO THE OUTSIDE FACE OF PARAPET

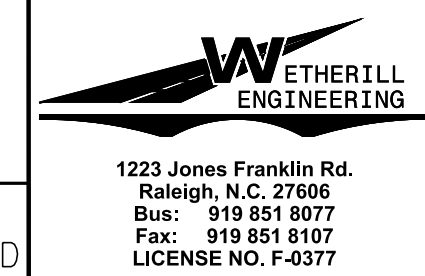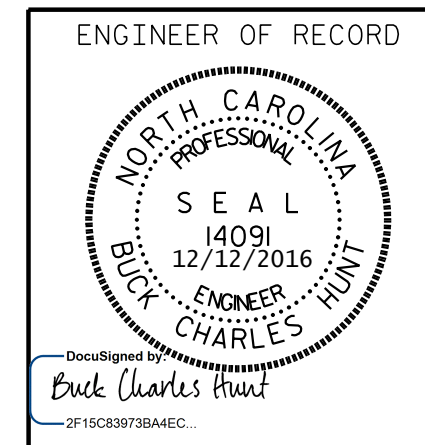

STATE OF NORTH CAROLINA
 DEPARTMENT OF TRANSPORTATION
 RALEIGH
 SUPERSTRUCTURE
 2 BAR METAL RAIL
 POST SPACING

REVISIONS				SHEET NO.	
NO.	BY:	DATE:	NO.	BY:	DATE:
1			3		
2			4		

TOTAL SHEETS: 34

DRAWN BY: J. PENDERGRAFT DATE: 10-15
 CHECKED BY: J. DILWORTH DATE: 10-15

DOCUMENT NOT CONSIDERED FINAL
 UNLESS ALL SIGNATURES COMPLETED

P:\2015\U-5796\Structures\DCM\U5796_BMR_WE.Ldgn
 12/7/2016 11:16:35 AM