



PLAN - GRADING

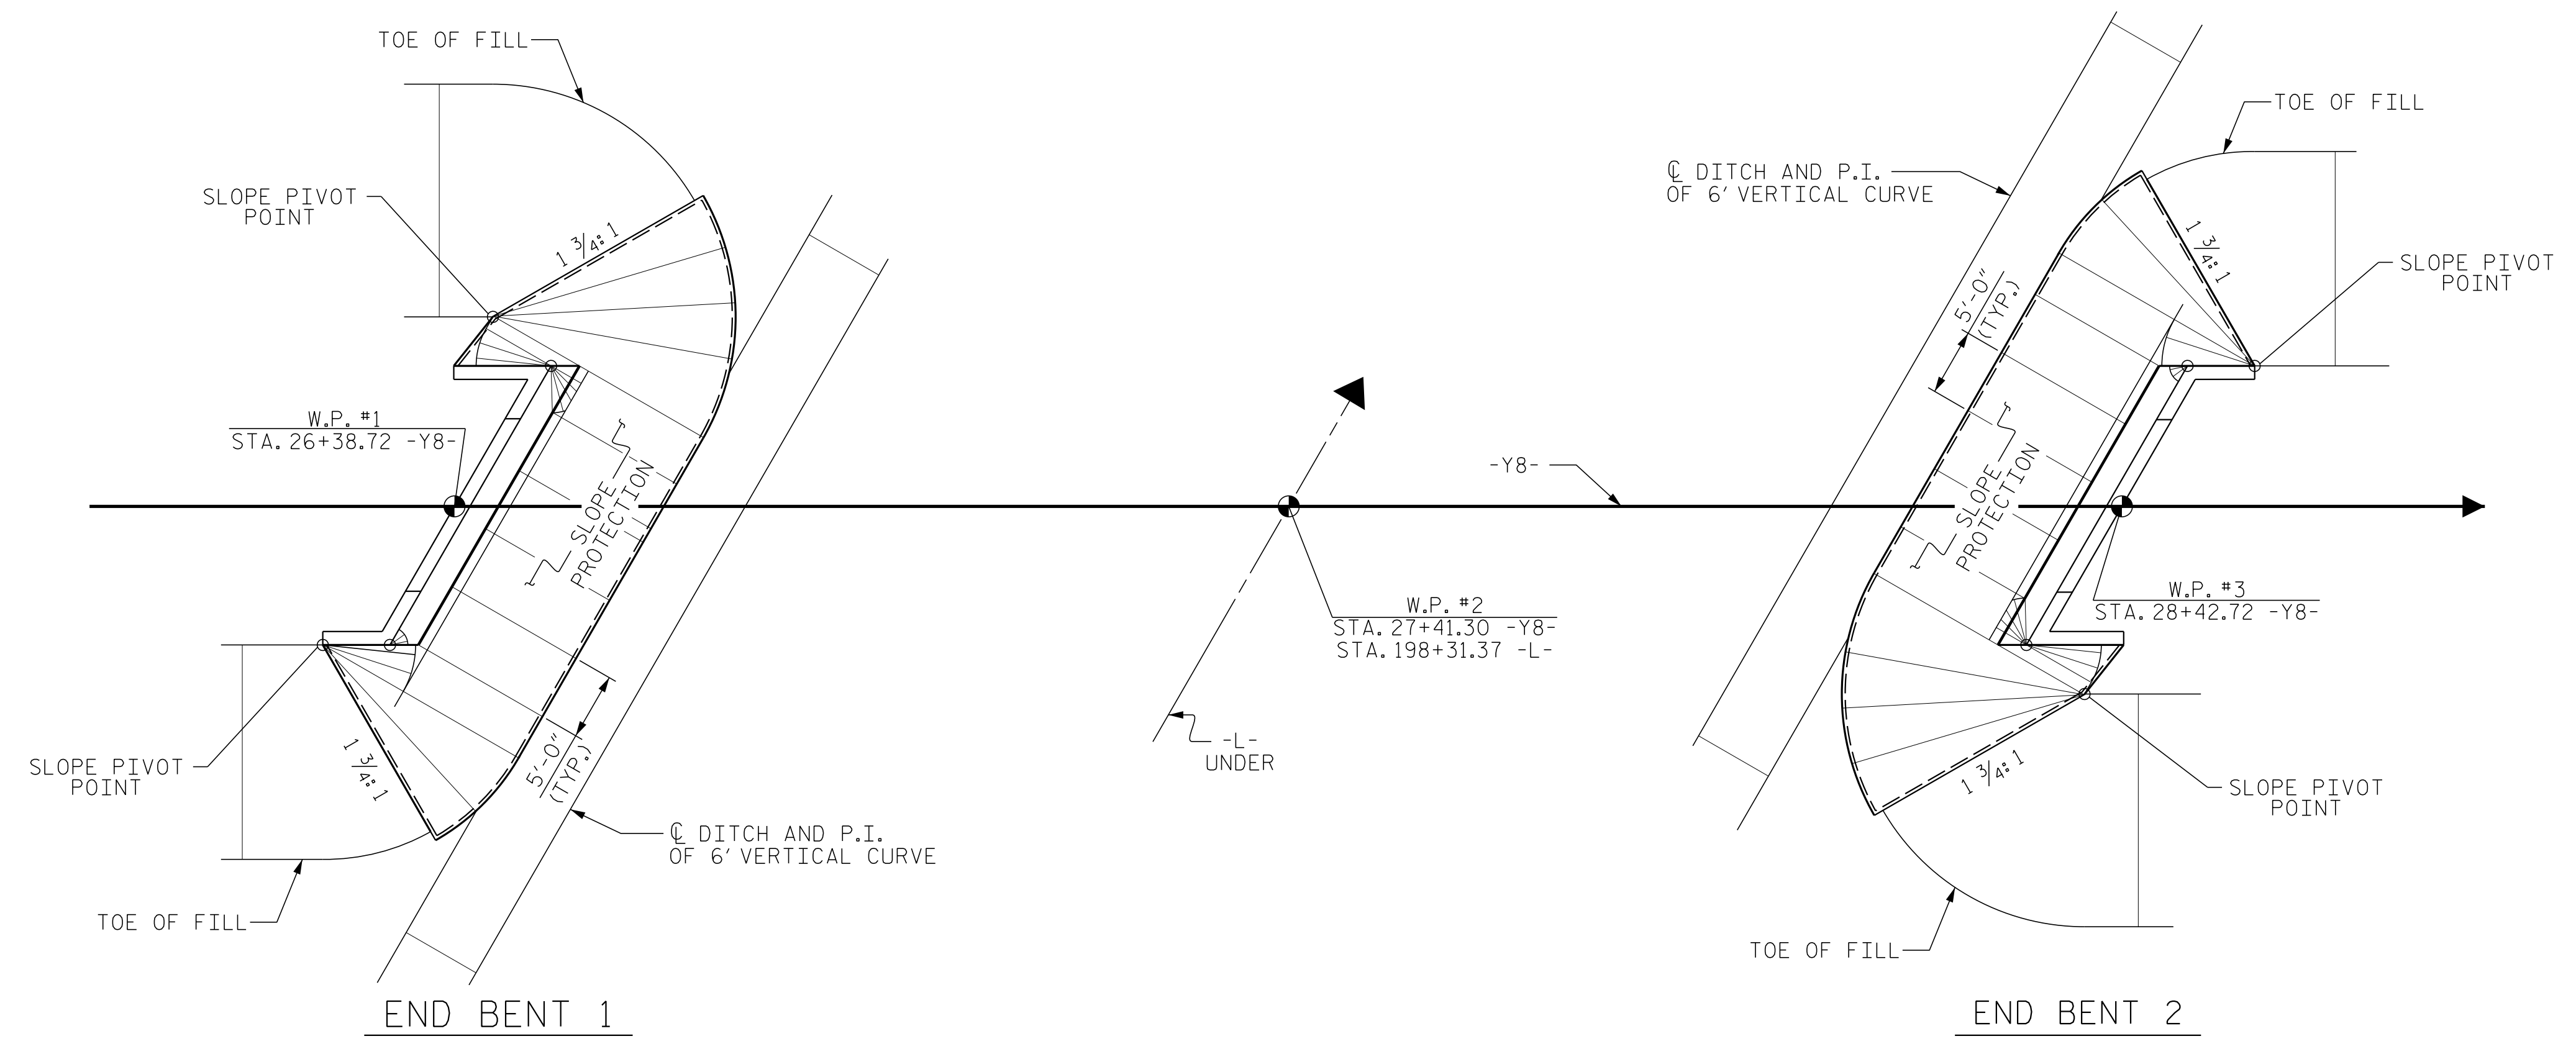

PLAN - CONCRETE PLACEMENT
(1 1/2 : 1 SLOPE)

PROJECT NO. U-5796
WAYNE COUNTY
 STATION: 27+41.30 -Y8-
 SHEET 2 OF 2

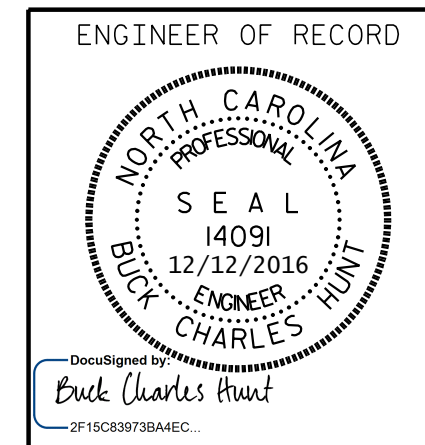

1223 Jones Franklin Rd.
 Raleigh, N.C. 27606
 Bus: 919 851 8077
 Fax: 919 851 8107
 LICENSE NO. F-0377

STATE OF NORTH CAROLINA
 DEPARTMENT OF TRANSPORTATION
 RALEIGH
 STANDARD
 SLOPE PROTECTION
 DETAILS

REVISIONS				SHEET NO.	
NO.	BY:	DATE:	NO.	BY:	DATE:
1			3		
2			4		

TOTAL SHEETS: 34

DRAWN BY: J. PENDERGRAFT DATE: 2/16
 CHECKED BY: J. DILWORTH DATE: 2/16

DOCUMENT NOT CONSIDERED FINAL
 UNLESS ALL SIGNATURES COMPLETED

P:\2015\U-5796\Structures\DG\U5796_SP_WE I.dgn
 12/7/2016 11:43:49 AM