
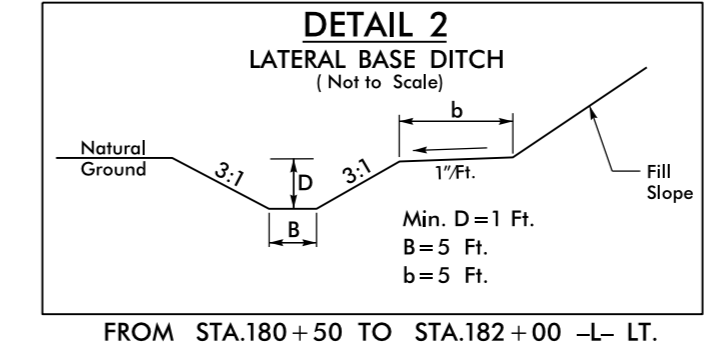


PROJECT REFERENCE NO. U-5796		SHEET NO. 04	
RW SHEET NO. 04			
ROADWAY DESIGN ENGINEER 4/6/2017 SEAL 18537 KASHI DABHASKAR	HYDRAULICS ENGINEER 4/7/2017 SEAL 18462 James C. Davis	DOCUMENT NOT CONSIDERED FINAL UNLESS ALL SIGNATURES COMPLETED	

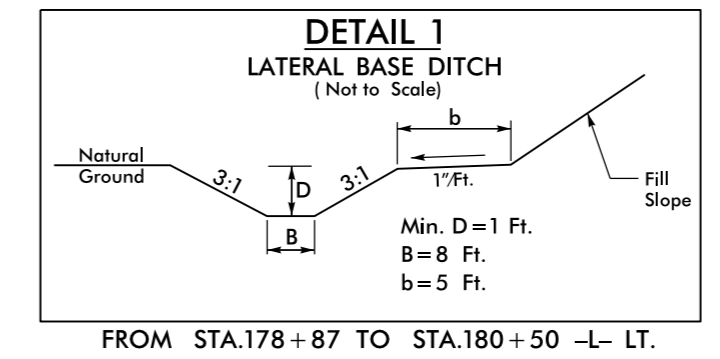

NAD 83/NSRS 2007

BURL J. MITCHELL
DB 1261 PG 577

-L- 180+37.00
168.00' LT
CLASS B RIP RAP
EST. 1 TN RR
EST. 5 SY GF



-L- 178+80.00
168.00' LT
-L- 178+80.00
150.00' LT
BEGIN REMOVE & REPLACE WW FENCE

LATERAL BASE DITCH (SEE DETAIL 1)
-L- 180+37.00
150.00' LT
END REMOVE & REPLACE WW FENCE

CLASS 1 RIP RAP
EST. 20 TN RR
EST. 39 SY GF

-Y8- POT 170+00.00

-L- POT 173+60.00
BEGIN PROJECT U-5796

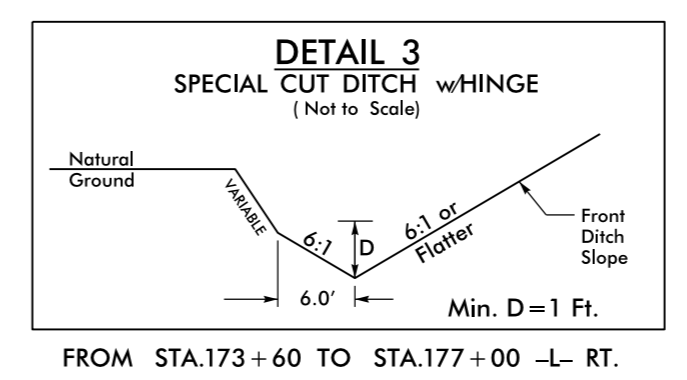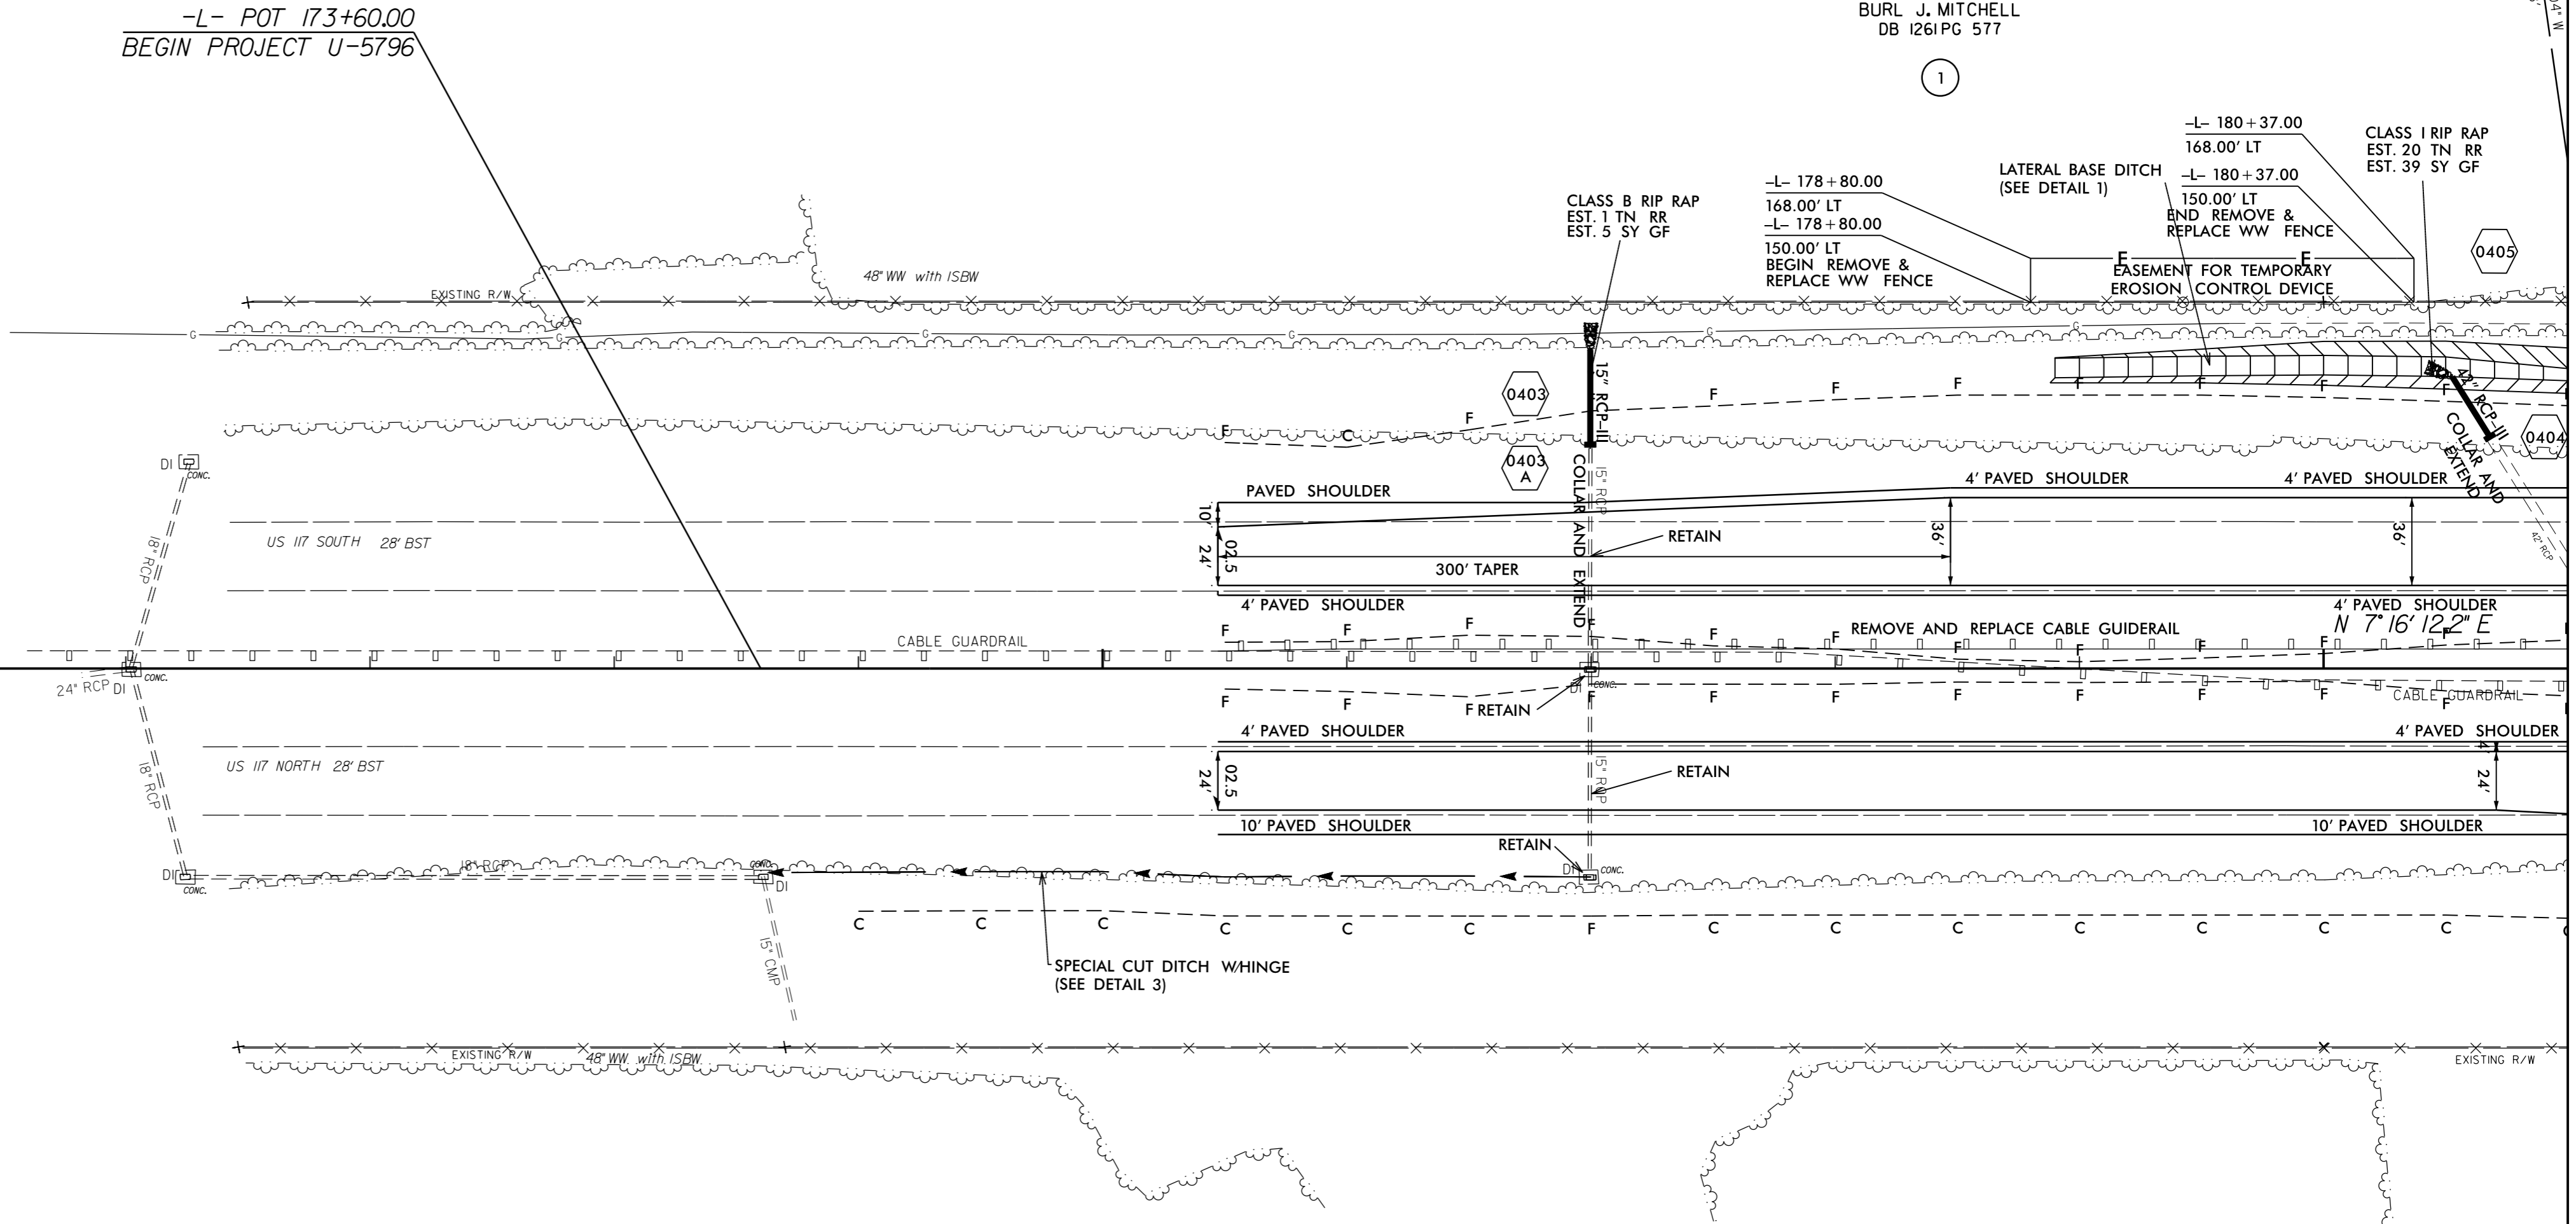

DEBORAH KAY WILLIAMS
DB 2641 PG 112

REVISIONS

06-APR-2017 14:48
R:\Users\james.davis\Projects\5796_ddc4_psh04.dgn
\$\$\$\$USER\$AM\$\$\$\$

MATCH LINE -L- STA. 181+00.00 SEE SHEET 5