
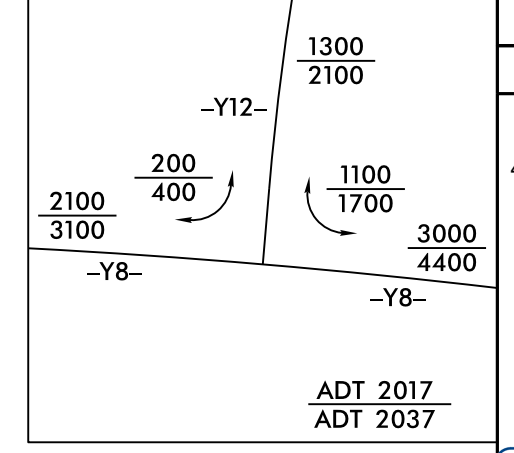


HP-45


PROJECT REFERENCE NO.	SHEET NO.
U-5796	08
R/W SHEET NO.	08
ROADWAY DESIGN ENGINEER 4/25/2017 SEAL 18537 JERRY P. PAGE	HYDRAULICS ENGINEER 4/26/2017 SEAL 18462 JAMES C. DAVIS

DocuSigned by:  
James C. Davis

**DOCUMENT NOT CONSIDERED FINAL UNLESS ALL SIGNATURES COMPLETED**

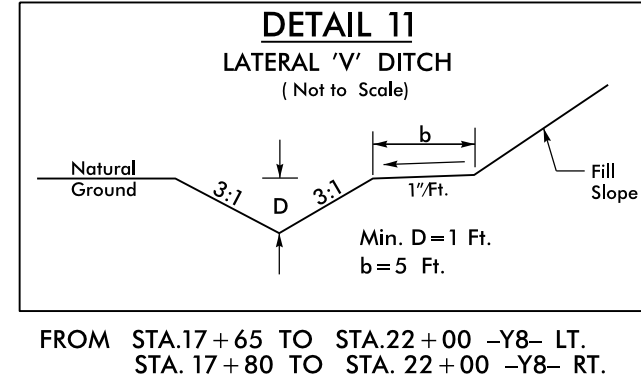

NAD 83/NSRS 2007

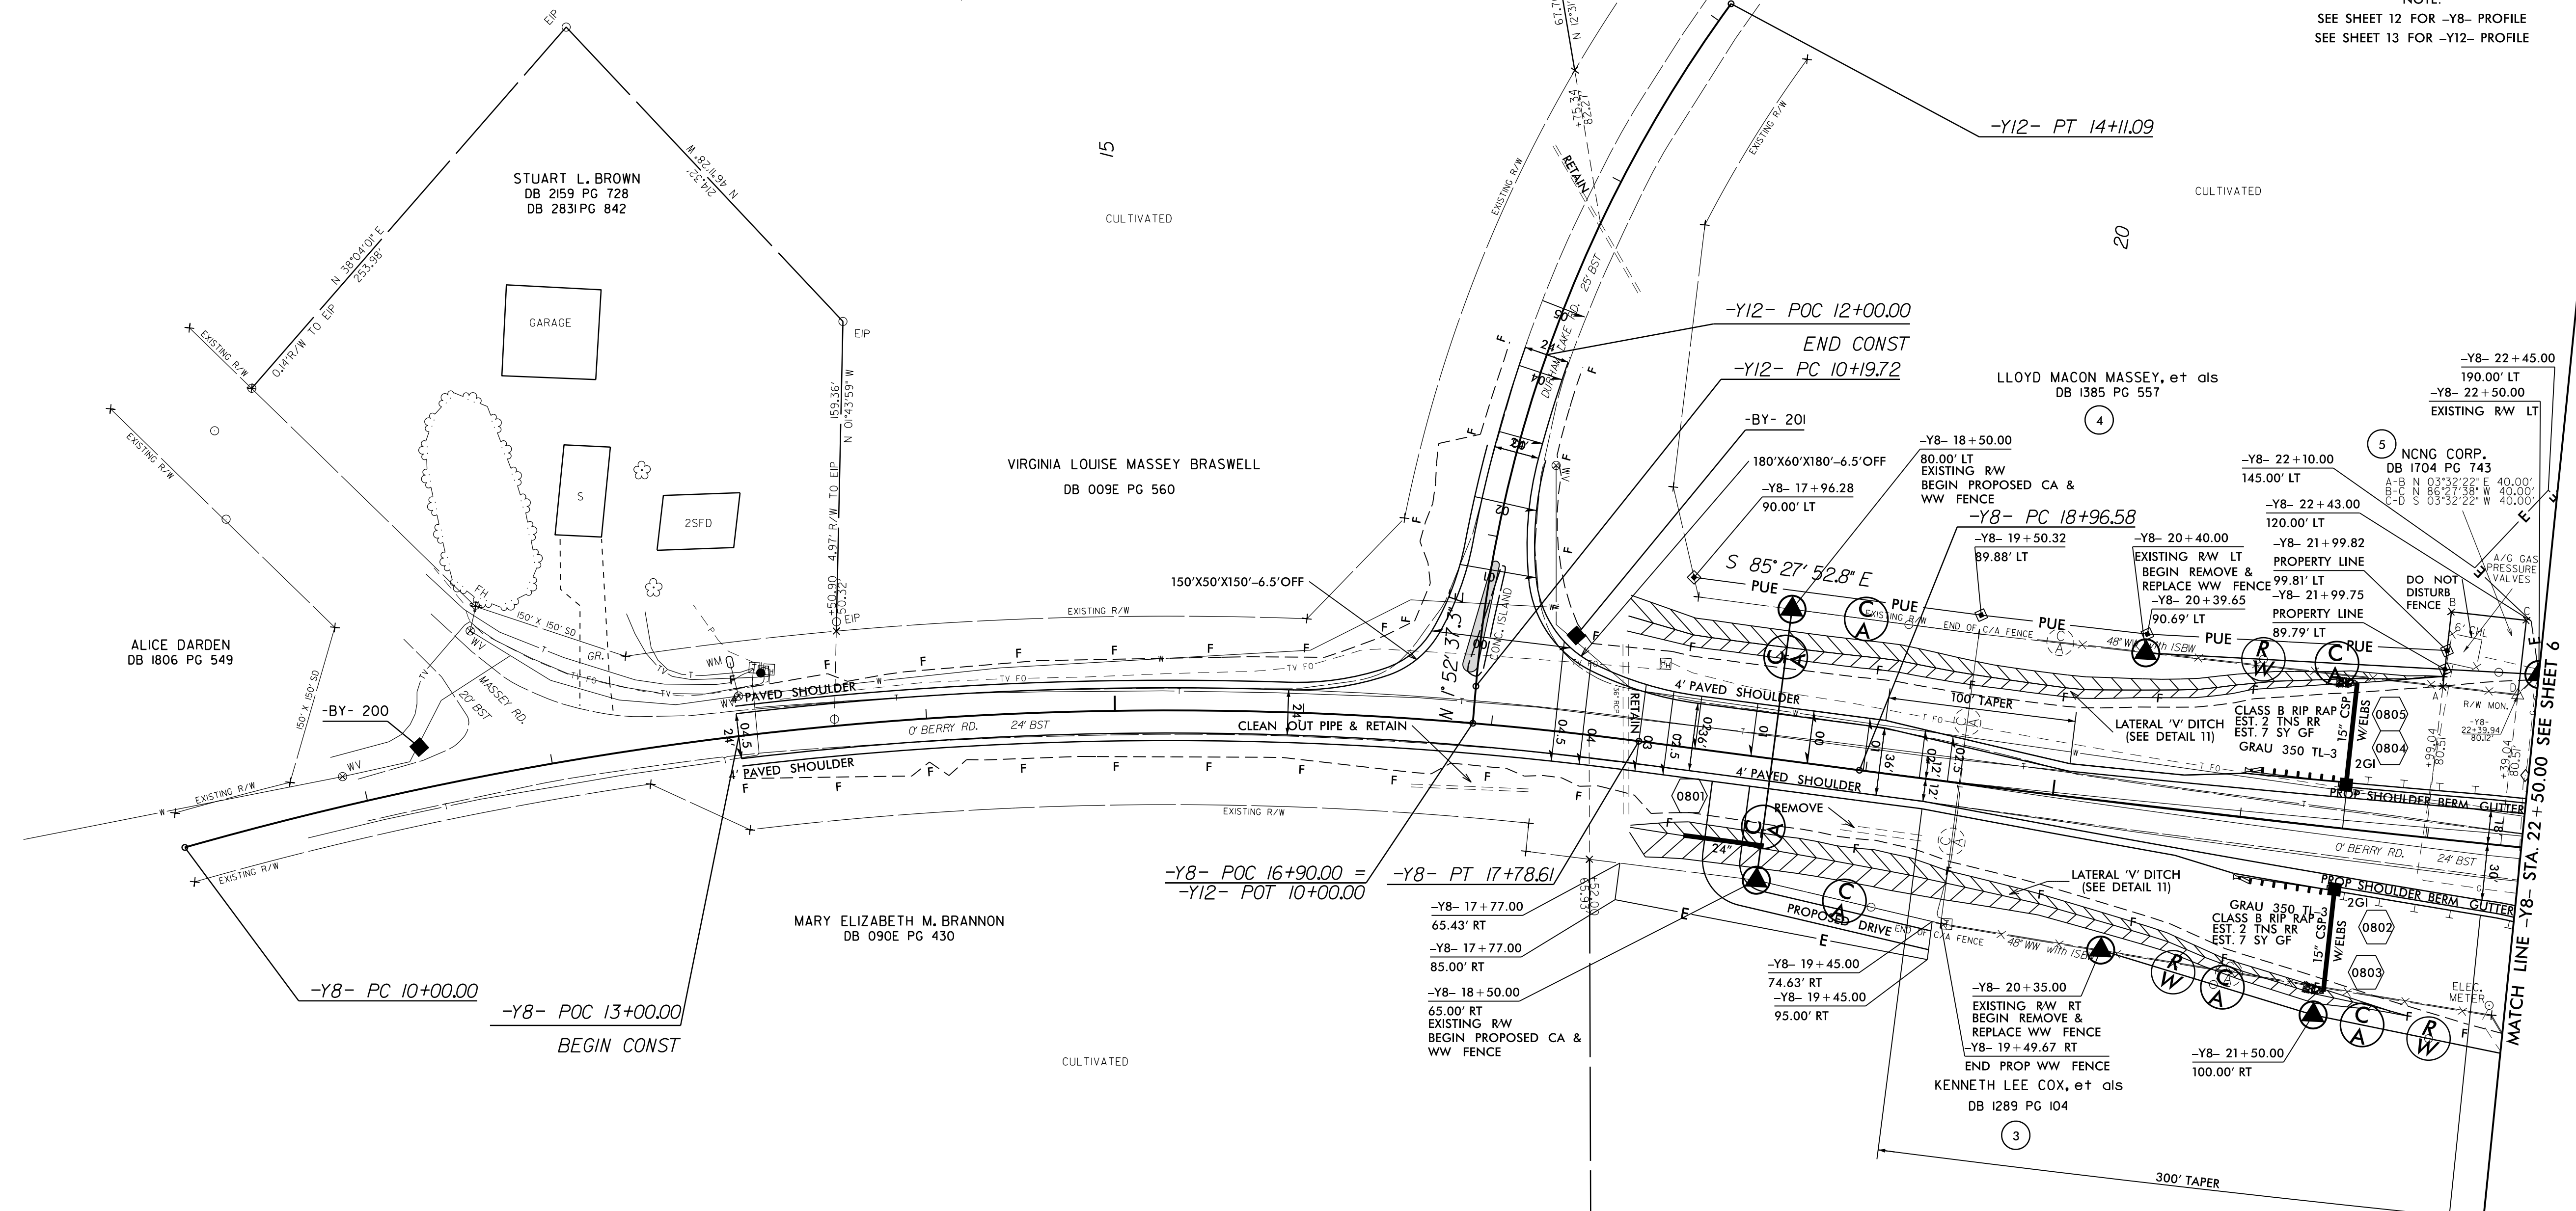

NOTE:  
SEE SHEET 12 FOR -Y8- PROFILE  
SEE SHEET 13 FOR -Y12- PROFILE

REVISIONS

-Y8-		-Y12-
PI Sta 13+94.79	PI Sta 21+98.63	PI Sta 12+20.43
$\Delta = 23^{\circ} 21' 29.9''$ (RT)	$\Delta = 2^{\circ} 53' 01.4''$ (LT)	$\Delta = 31^{\circ} 18' 34.9''$ (RT)
D = 3' 00' 00.0"	D = 0' 28' 38.9"	D = 8' 00' 00.0"
L = 778.61'	L = 603.97'	L = 391.37'
T = 394.79'	T = 302.05'	T = 200.71'
R = 1,909.86'	R = 12,000.00'	R = 716.20'

25-APR-2017 14:02  
C:\cadd\proj\U-5796\ddc4\_psh08.dgn  
\$\$\$\$\$USER\$NAME\$\$\$\$\$