



DITCH LEGEND

LEFT DITCH - - - - -  
RIGHT DITCH - - - - -

PROJECT REFERENCE NO. U-5796	SHEET NO. 13
RAW SHEET NO. 13	
ROADWAY DESIGN ENGINEER 4/6/2017 SEAL 18537 JERRY P. FAGI	HYDRAULICS ENGINEER 4/7/2017 SEAL 18462 JAMES C. DAVIS
<b>DOCUMENT NOT CONSIDERED FINAL UNLESS ALL SIGNATURES COMPLETED</b>	

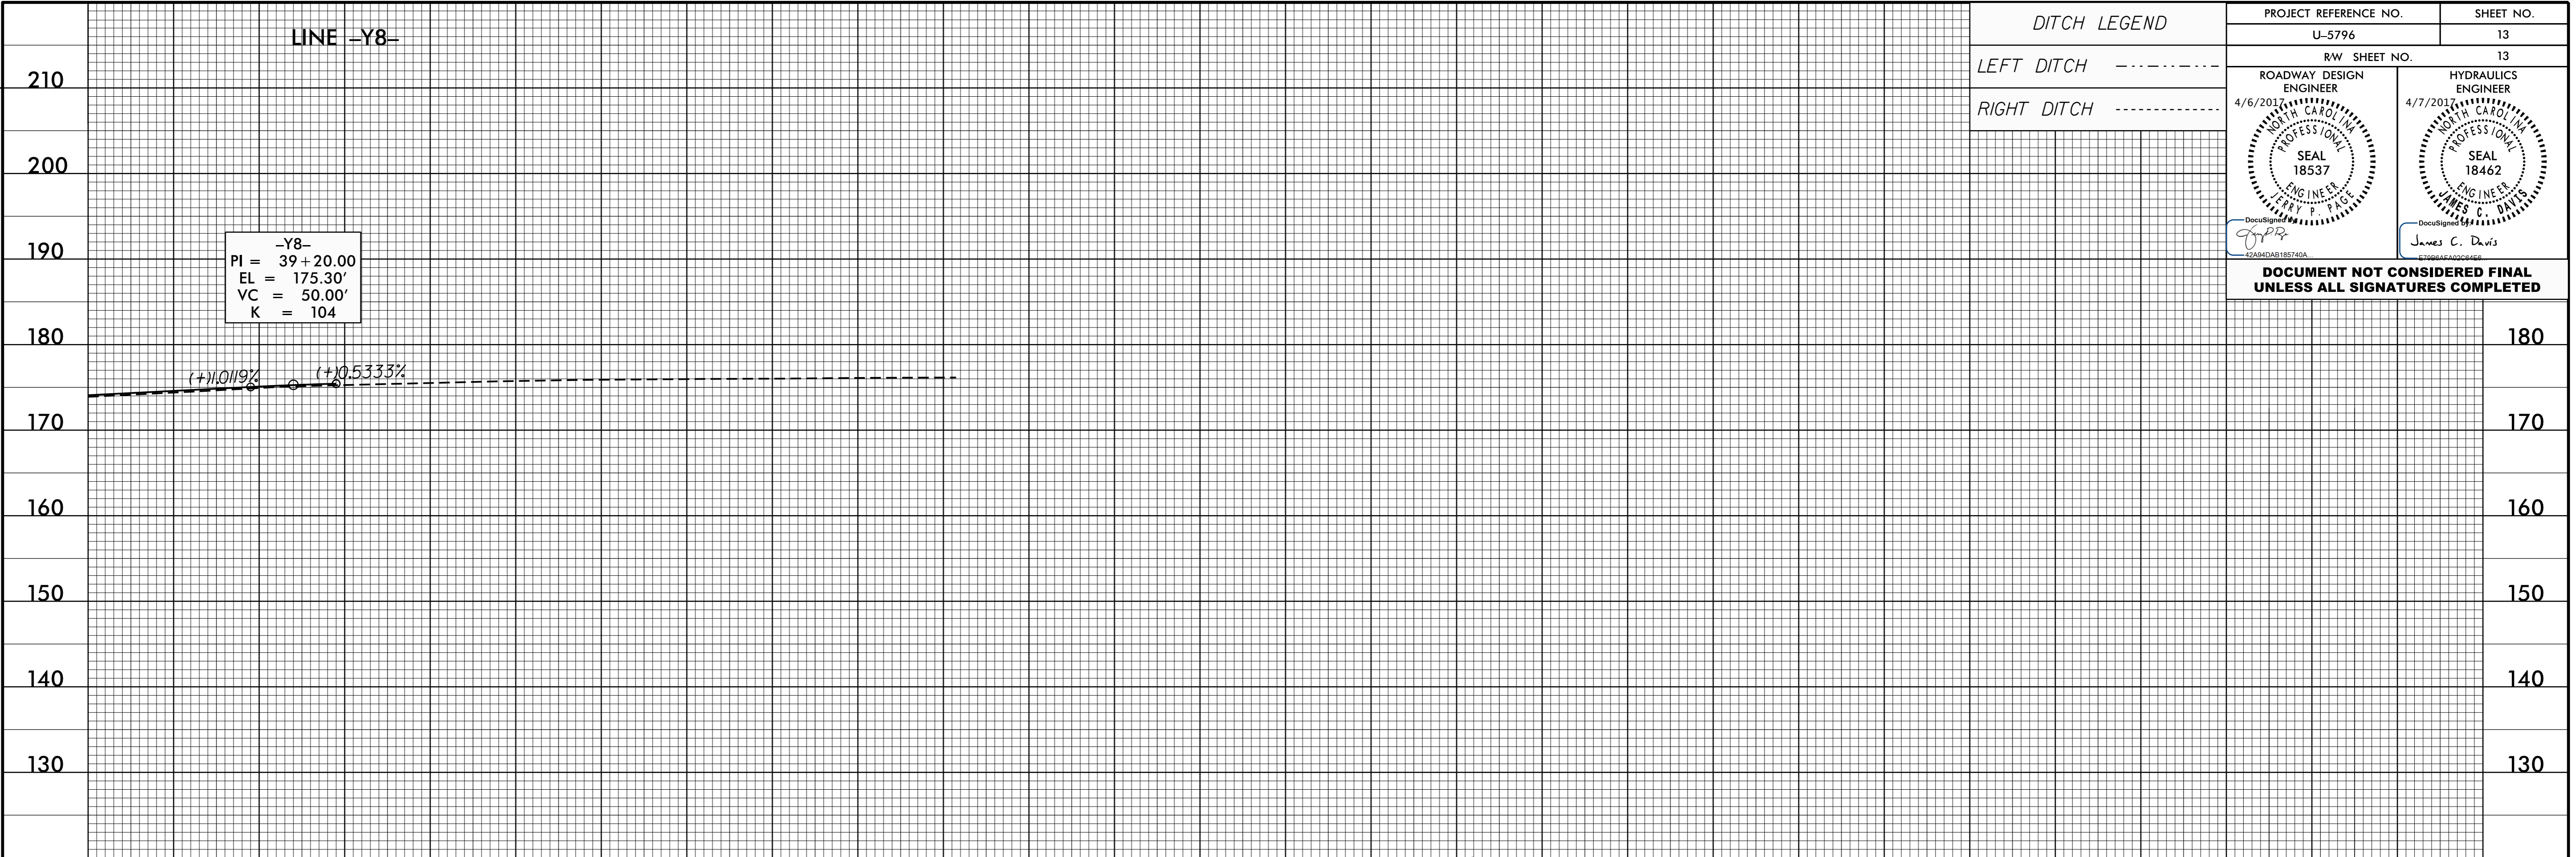

REVISIONS

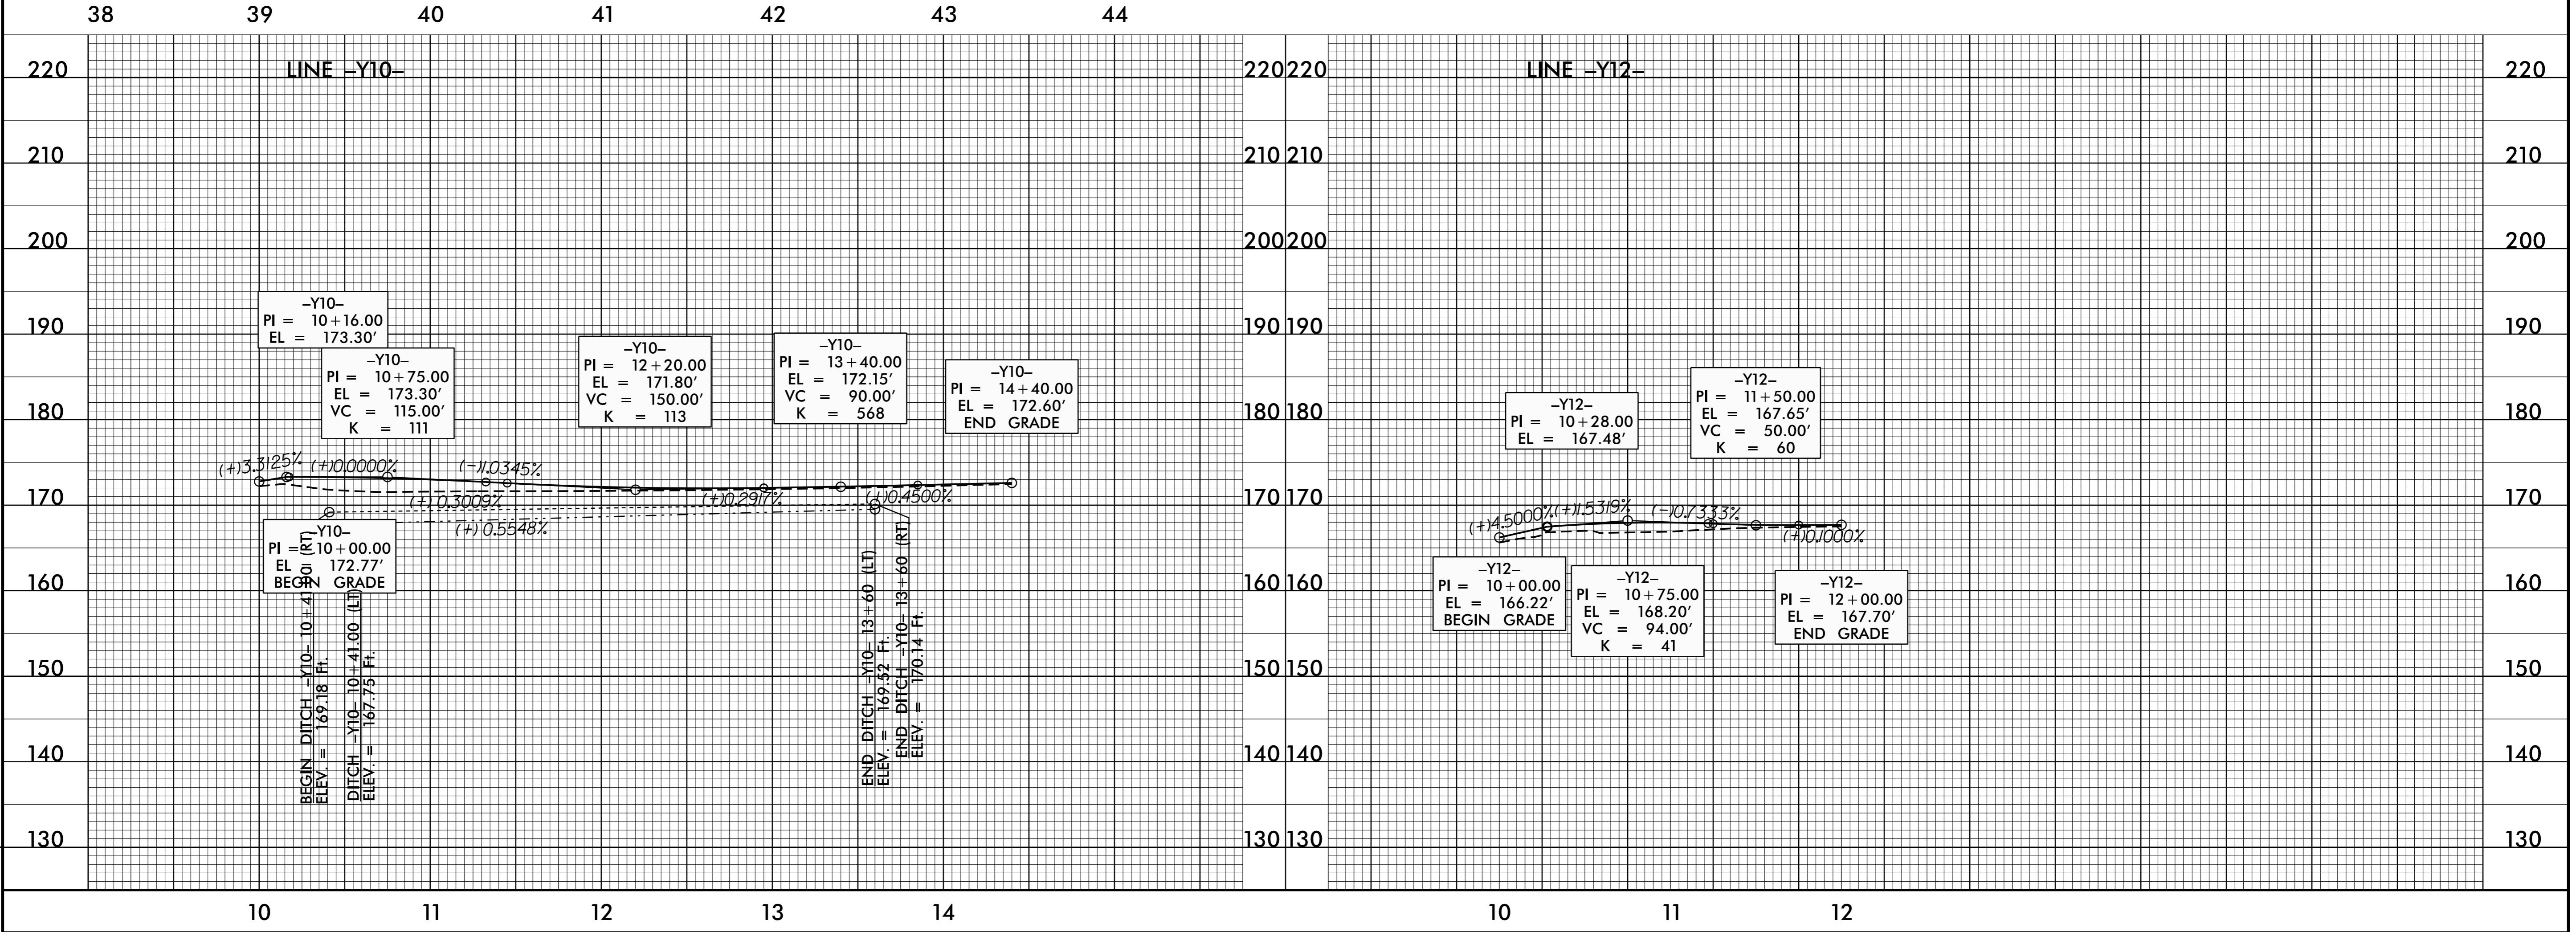

06-APR-2017 14:49  
R:\PROJECTS\1706\1706.dwg  
\$\$\$\$USER\$AMSSSS