


DITCH LEGEND

RIGHT DITCH

PROJECT REFERENCE NO. U-5796	SHEET NO. 15
RAW SHEET NO. 15	
ROADWAY DESIGN ENGINEER 4/6/2017 SEAL 18537 JERRY PAGE	HYDRAULICS ENGINEER 4/7/2017 SEAL 18462 JAMES C. DAVIS
DOCUMENT NOT CONSIDERED FINAL UNLESS ALL SIGNATURES COMPLETED	

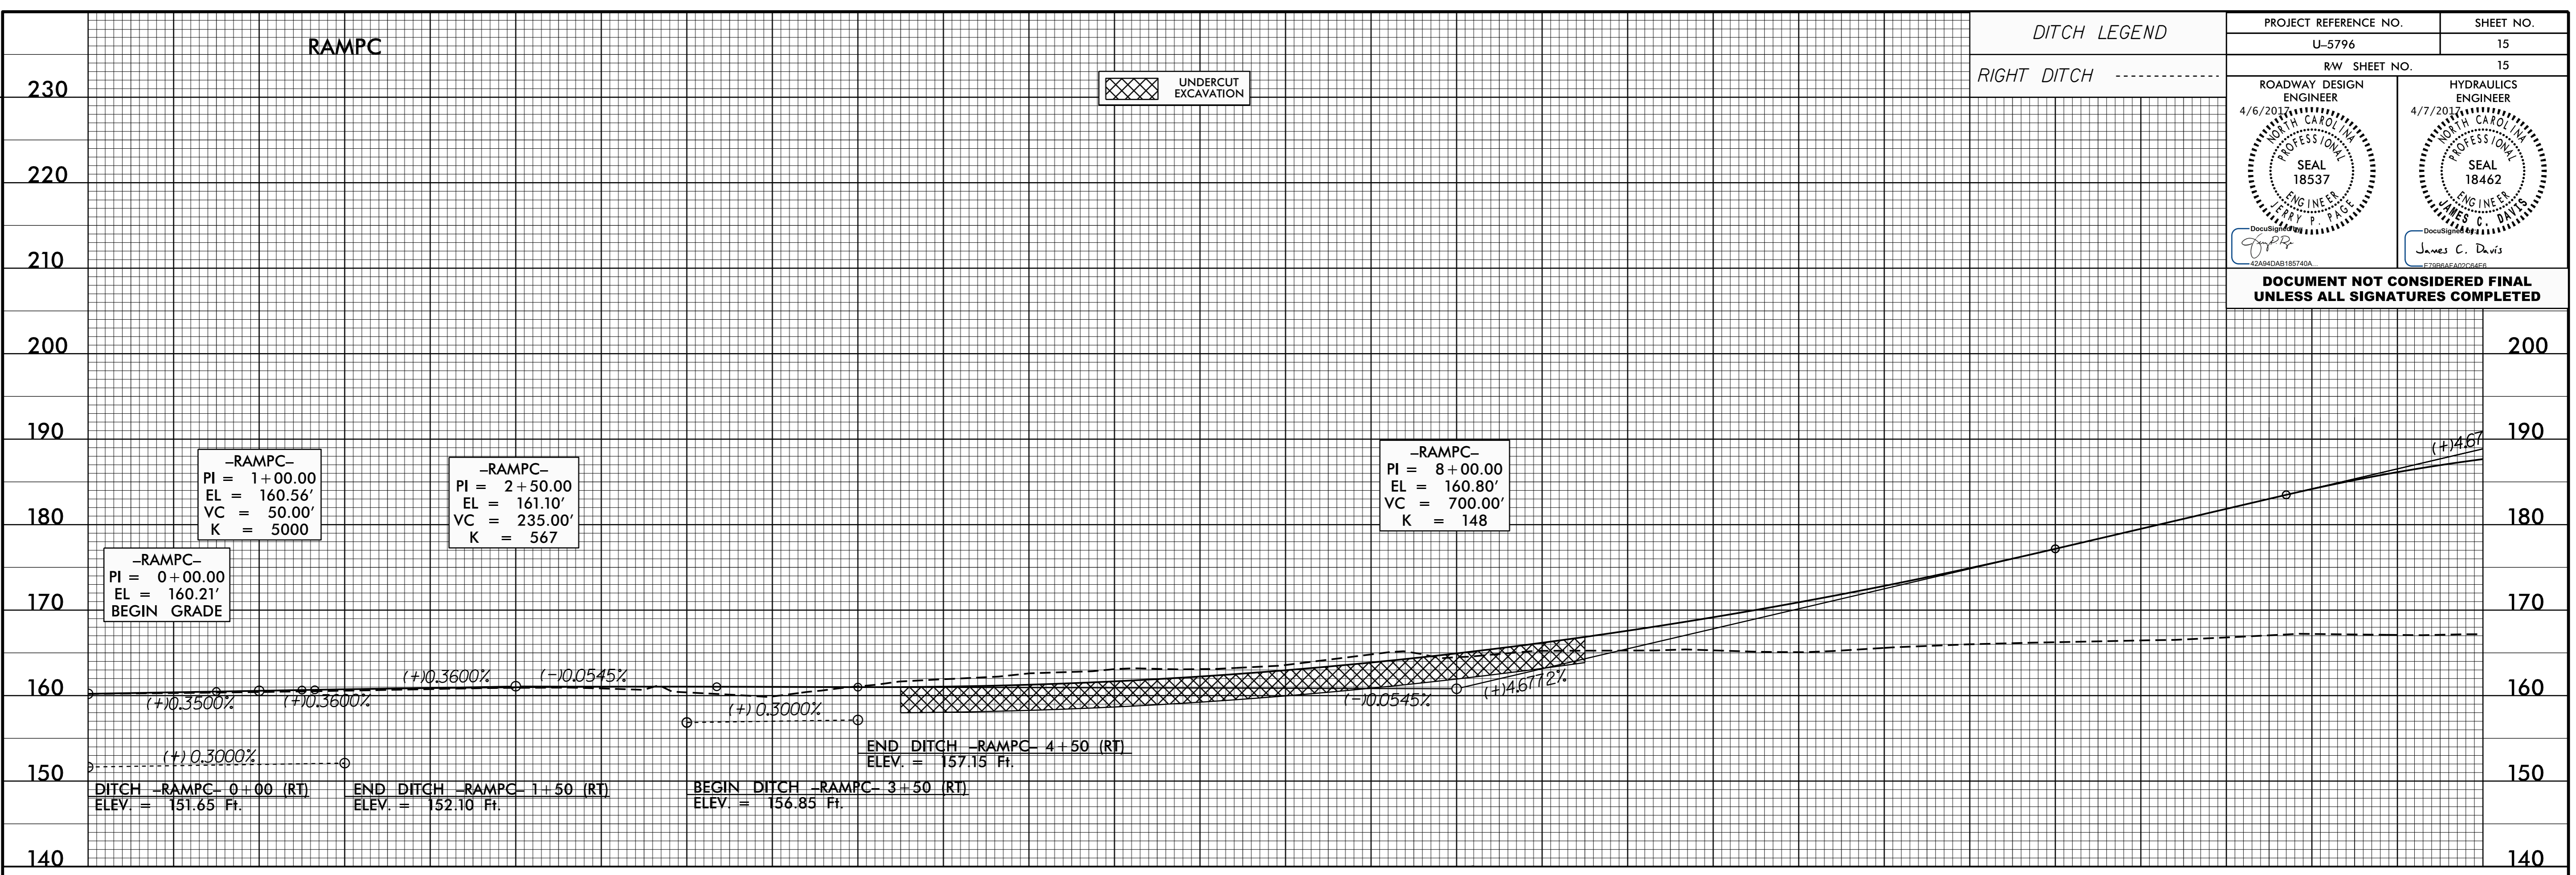

REVISIONS

