


DITCH LEGEND

LEFT DITCH - - - - -

PROJECT REFERENCE NO. U-5796	SHEET NO. 16
RAW SHEET NO. 16	
ROADWAY DESIGN ENGINEER 4/6/2017 SEAL 18537 JERRY PAGE	HYDRAULICS ENGINEER 4/7/2017 SEAL 18462 JAMES C. DAVIS
DOCUMENT NOT CONSIDERED FINAL UNLESS ALL SIGNATURES COMPLETED	

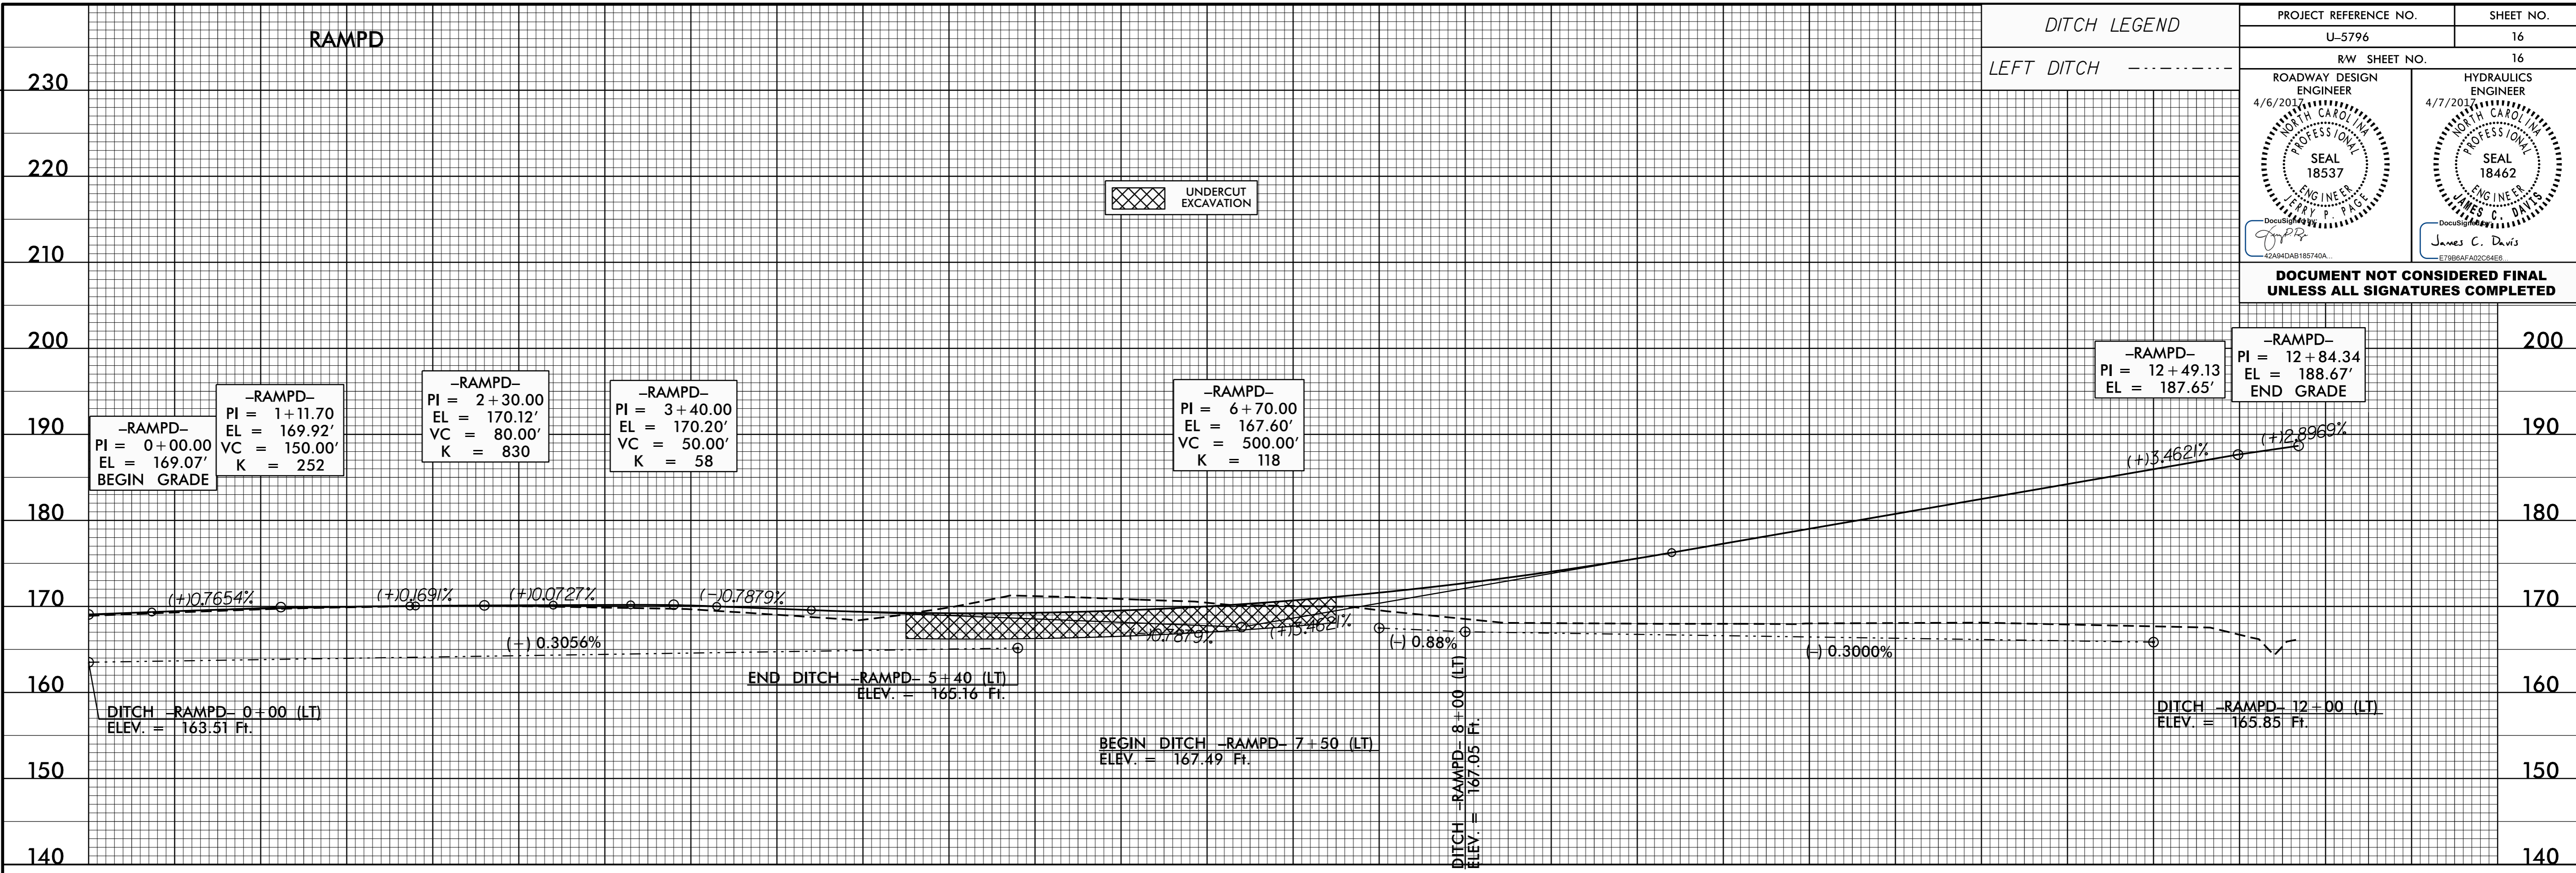

UNDERCUT EXCAVATION

REVISIONS

06-APR-2017 14:49
R:\06-APR-2017\U-5796_ddtd4_psh_pro.dgn
\$\$\$\$USERNAM\$\$\$\$