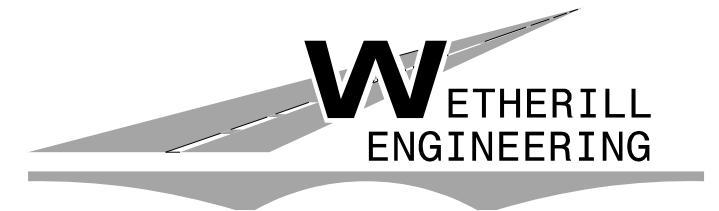
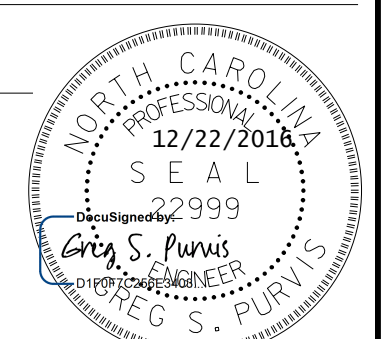



BEGIN CONSTRUCTION
 -Y8- STA. 13+00.00
 TIE TO EXISTING
 PAVEMENT MARKING

-Y12- STA. 12+00.00
 END CONSTRUCTION
 TIE TO EXISTING
 PAVEMENT MARKING

MATCH LINE -Y8- STA. 22+50 +/- SEE PMP-A1-4

12/22/2016
 P:\2015\U-5796\TrafficControl\TC_PMP_PSH_A1-6.dgn
 User:skennedy

 TRANSPORTATION PLANNING/DESIGN - BRIDGE/STRUCTURE DESIGN CIVIL/SITE DESIGN - GIS/GPS - CONSTRUCTION OBSERVATION	1223 Jones Franklin Rd. Raleigh, N.C. 27606 License No. F-0377 Bus: 919 851 8077 Fax: 919 851 8107	DOCUMENT NOT CONSIDERED FINAL UNLESS ALL SIGNATURES COMPLETED APPROVED: _____ DATE: _____ SEAL	 	AREA 1 FINAL PAVEMENT MARKING PLANS
	<p style="text-align: center;">DO NOT DISTURB FENCE</p>			