

DELORES W. HUNTER
DB 1618 PG 376

SHILOH-SAINT MATHEW'S RELIGIOUS FOUNDATION, INC.
DB 1960 PG 151

FAITH PRESBYTERIAN CHURCH (USA)
DB 1750 PG 824

30 x 15 x 3
ID 9.01

ROSE MARIE GREENFIELD
DB 92 PG 429

LINDA H. MCBRIDE
DB 1890 PG 246

LINDA H. MCBRIDE
DB 1890 PG 246

SAINT MATHEW
PRESBYTERIAN CHURCH
DB 210 PG 580

FAITH PRESBYTERIAN CHURCH
DB 1732 PG 394

DUDLEY CHRISTIAN CHURCH
(DISPLES OF CHRIST) INC.
DB 2605 PG 165
DB 1658 PG 185

LINDA H. MCBRIDE
DB 1890 PG 246


CAROLYN ARMSTRONG BLEDSOE
DB 2260 PG 663

SANDRA FAYE SMITH
DB 2894 PG 673


SANDRA FAYE SMITH
DB 2894 PG 673

CELL TOWER
AMERICAN TOWERS, INC.

KENNETH LEE COX, et als
DB 1289 PG 104

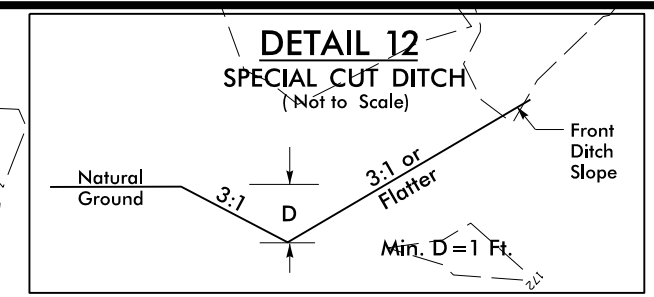

FROM STA. 35+50 TO STA. 35+77 -Y8- LT
FROM STA. 10+41 TO STA. 13+60 -Y10- LT
FROM STA. 10+41 TO STA. 13+60 -Y10- RT
FROM STA. 36+47 TO STA. 37+00 -Y8- LT

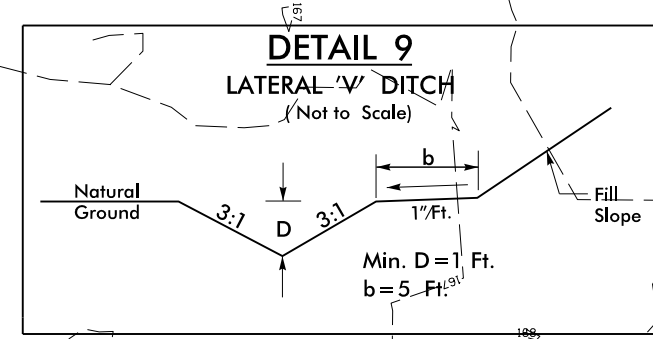

FROM STA. 32+00 TO STA. 35+50 -Y8- LT.
FROM STA. 32+36 TO STA. 35+93 -Y8- RT.

CLEARING AND GRUBBING
EROSION CONTROL FOR
CONSTRUCTION SHEET 9

PROJECT REFERENCE NO. U-5796	SHEET NO. EC-9/CONST.9
R/W SHEET NO.	HYDRAULICS ENGINEER
ROADWAY DESIGN ENGINEER	

NOTE: PERIMETER EROSION CONTROL MEASURES SHALL BE INSTALLED DURING CLEARING AND GRUBBING PHASE.

NOTE: PLACE TEMPORARY ROCK SEDIMENT DAMS TYPE - B AND TEMPORARY ROCK SILT CHECKS TYPE - A AT DRAINAGE OUTLETS.

NAD 83/NSRS 2007

REVISIONS

\$\$\$\$\$SUSERNAMIES\$\$\$\$\$