
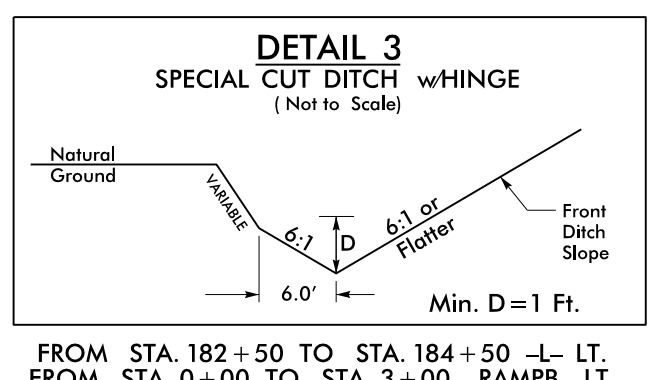


PROJECT REFERENCE NO.	SHEET NO.
U-5796	EC-II/CONST.5
R/W SHEET NO.	
ROADWAY DESIGN ENGINEER	HYDRAULICS ENGINEER

NAD 83/NSRS 2007

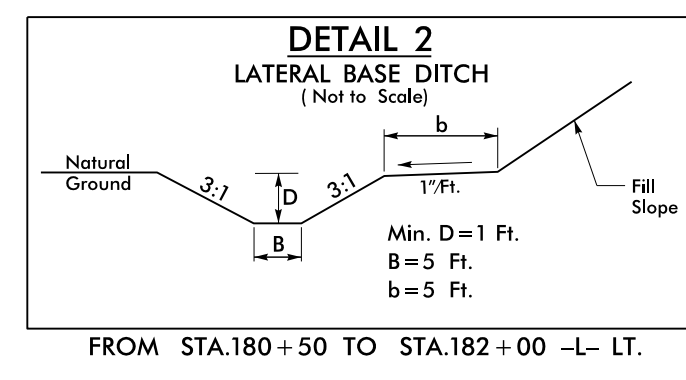

42 x 21 x 2
ID 5.01




46 x 23 x 2
ID 5.03

34 x 16 x 2
ID 5.09

32 x 16 x 3
ID 5.08

54 x 27 x 3
ID 5.05

40 x 19 x 3
4 ft. weir
ID 5.10

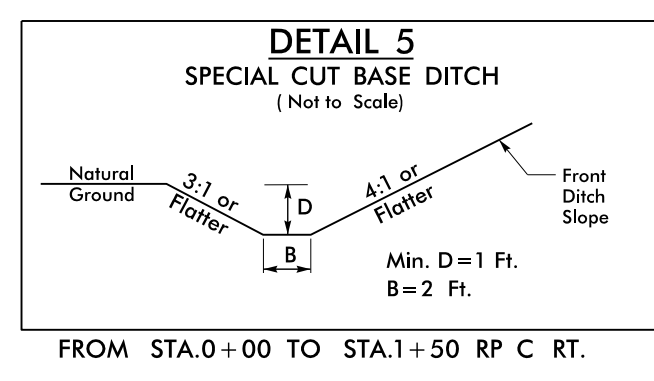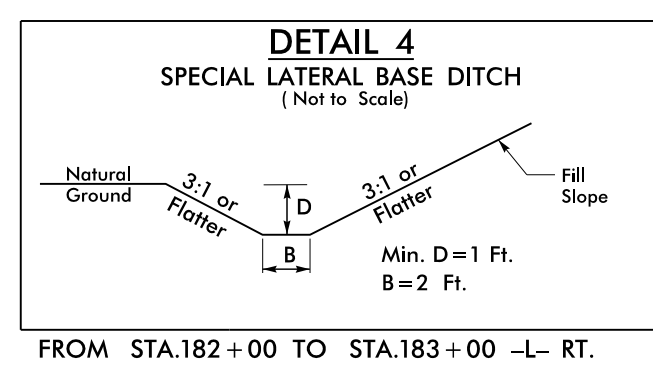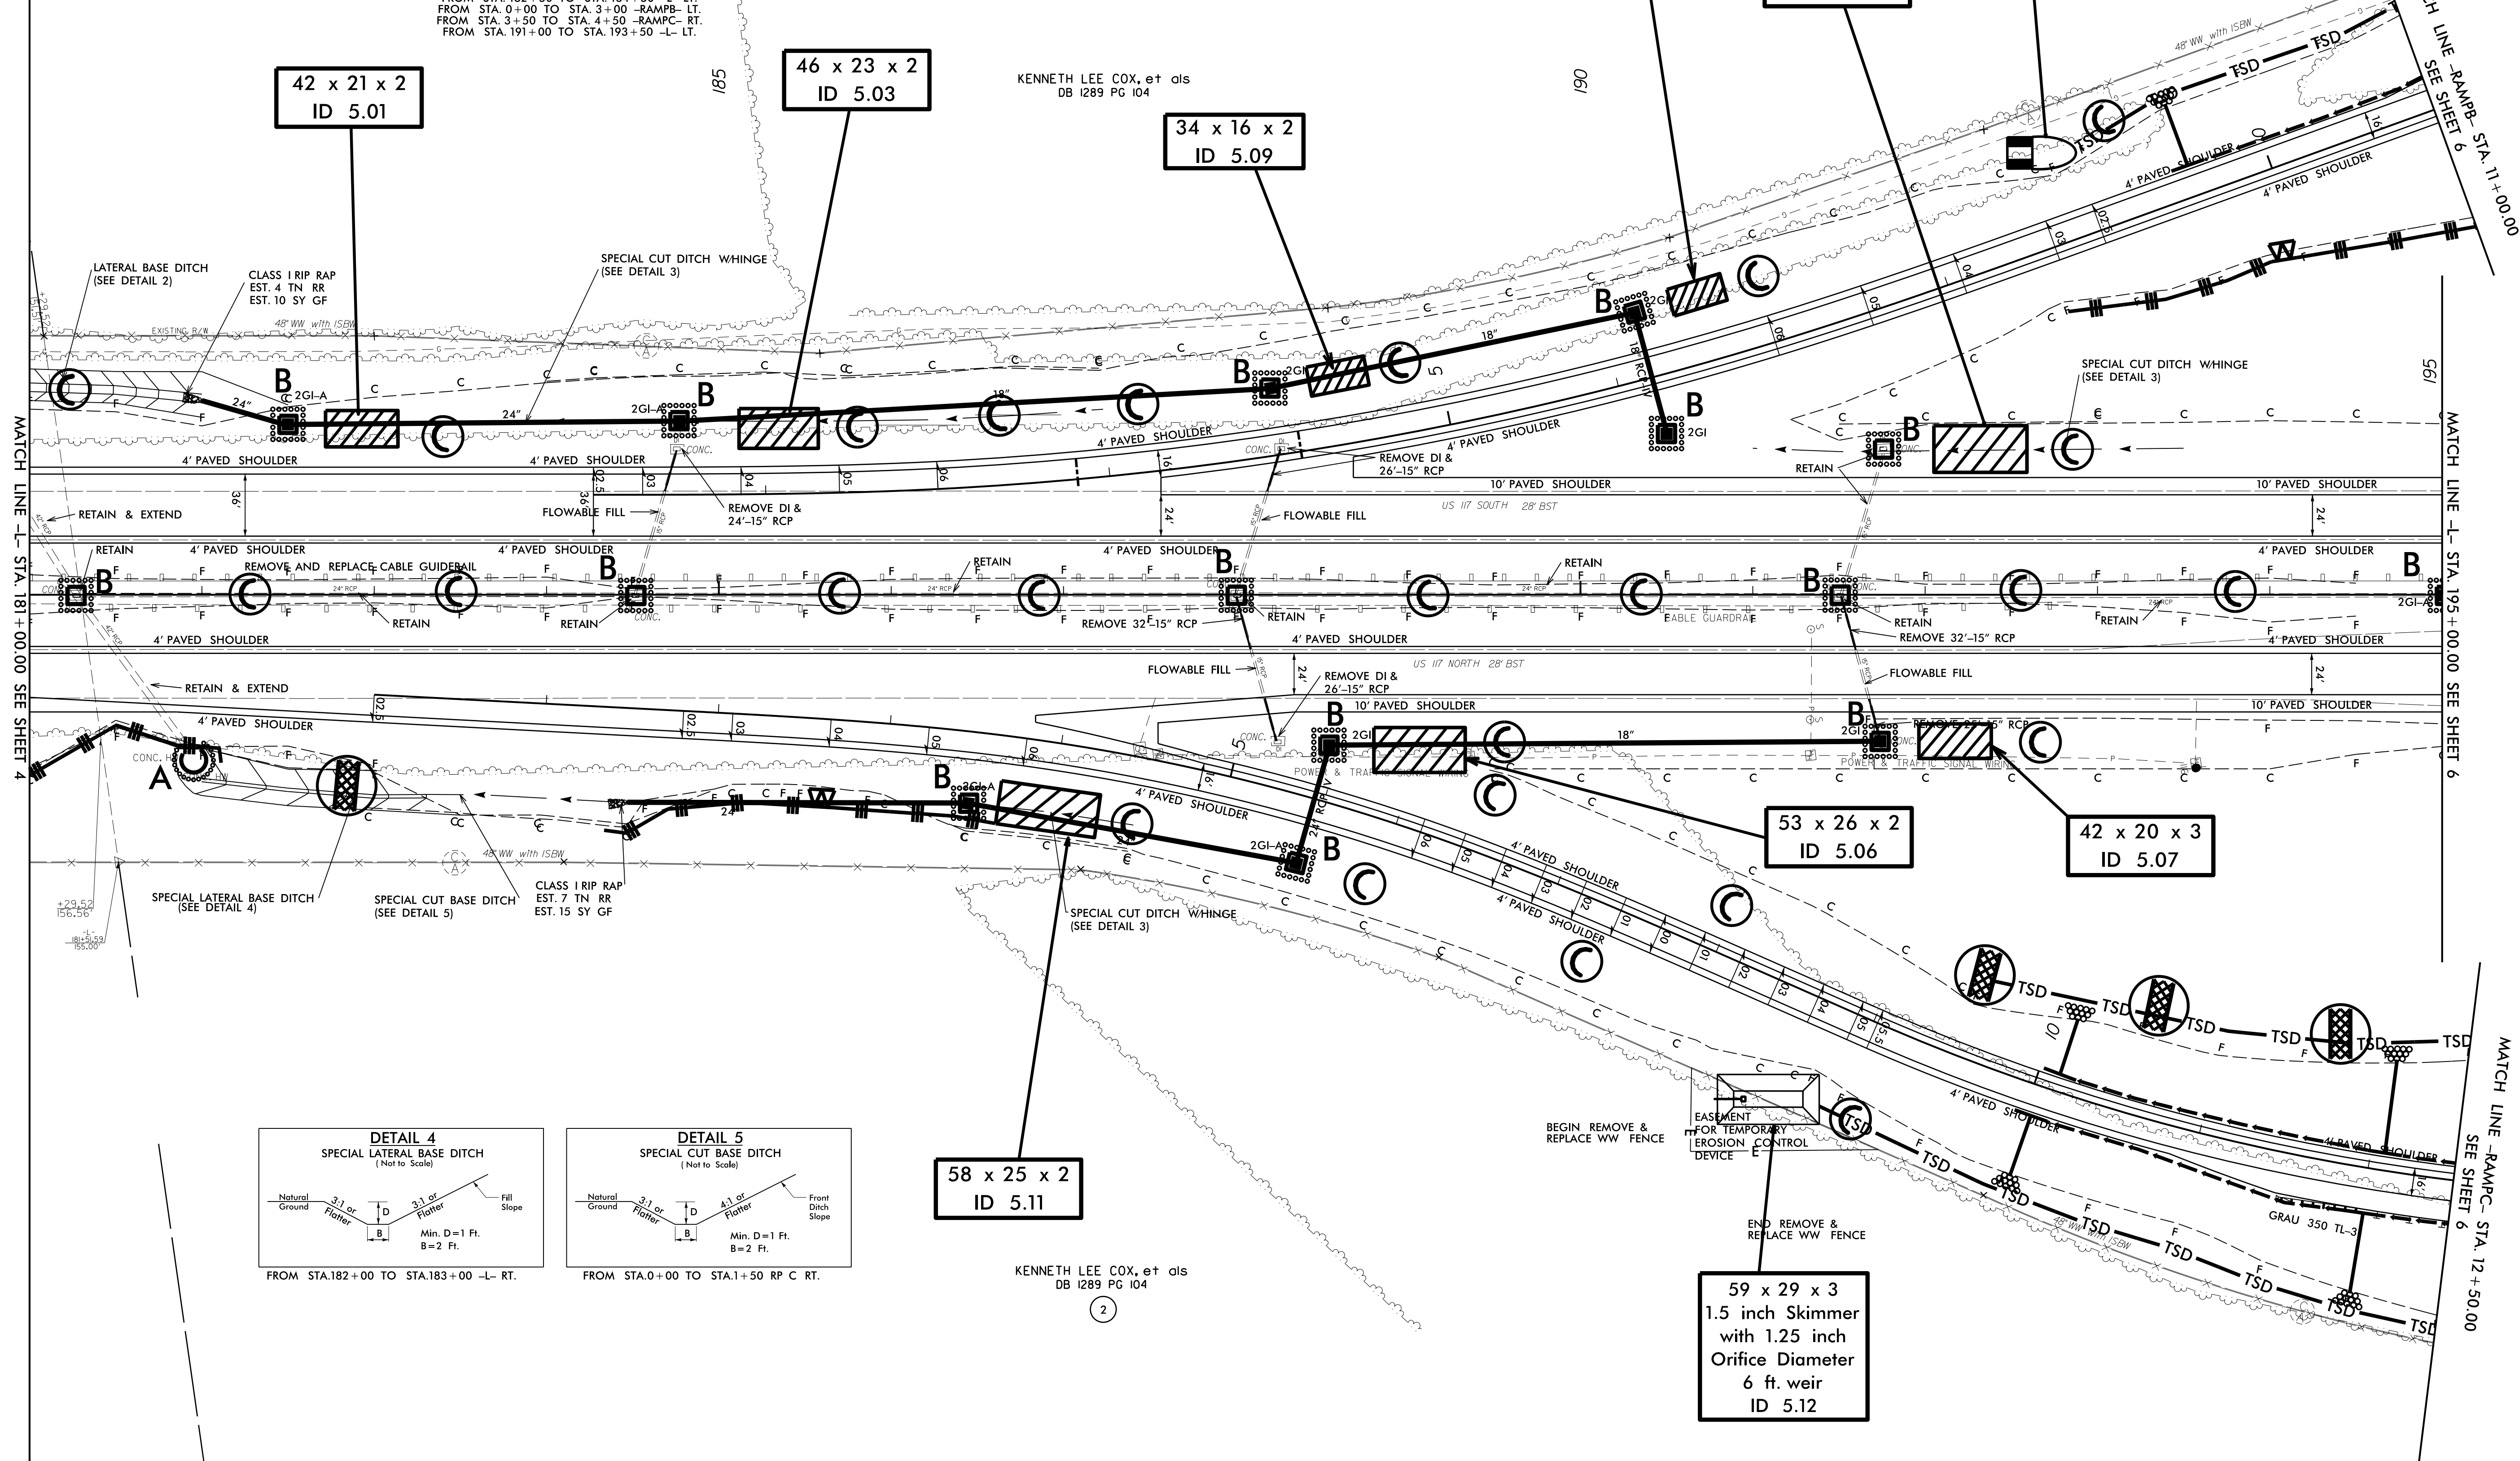

58 x 25 x 2
ID 5.11

59 x 29 x 3
1.5 inch Skimmer
with 1.25 inch
Orifice Diameter
6 ft. weir
ID 5.12

KENNETH LEE COX, et als
DB I289 PG 104

REVISIONS

\$\$\$\$\$SUBSERIALS\$\$\$\$\$