



PROJECT REFERENCE NO.	SHEET NO.
U-5796	EC-14/CONST.8
R/W SHEET NO.	
ROADWAY DESIGN ENGINEER	HYDRAULICS ENGINEER

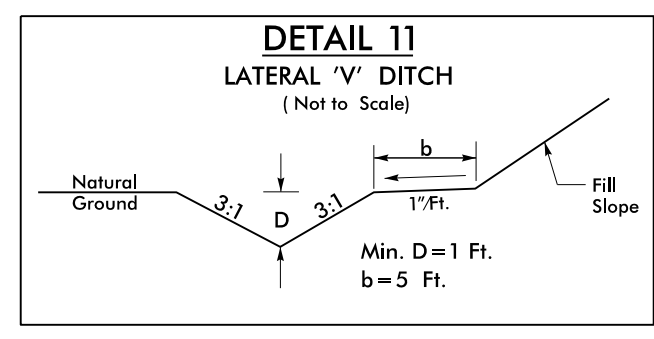

FROM STA. 17+65 TO STA. 22+00 -Y8- LT.  
 STA. 17+80 TO STA. 22+00 -Y8- RT.

NAD 83/NSRS 2007

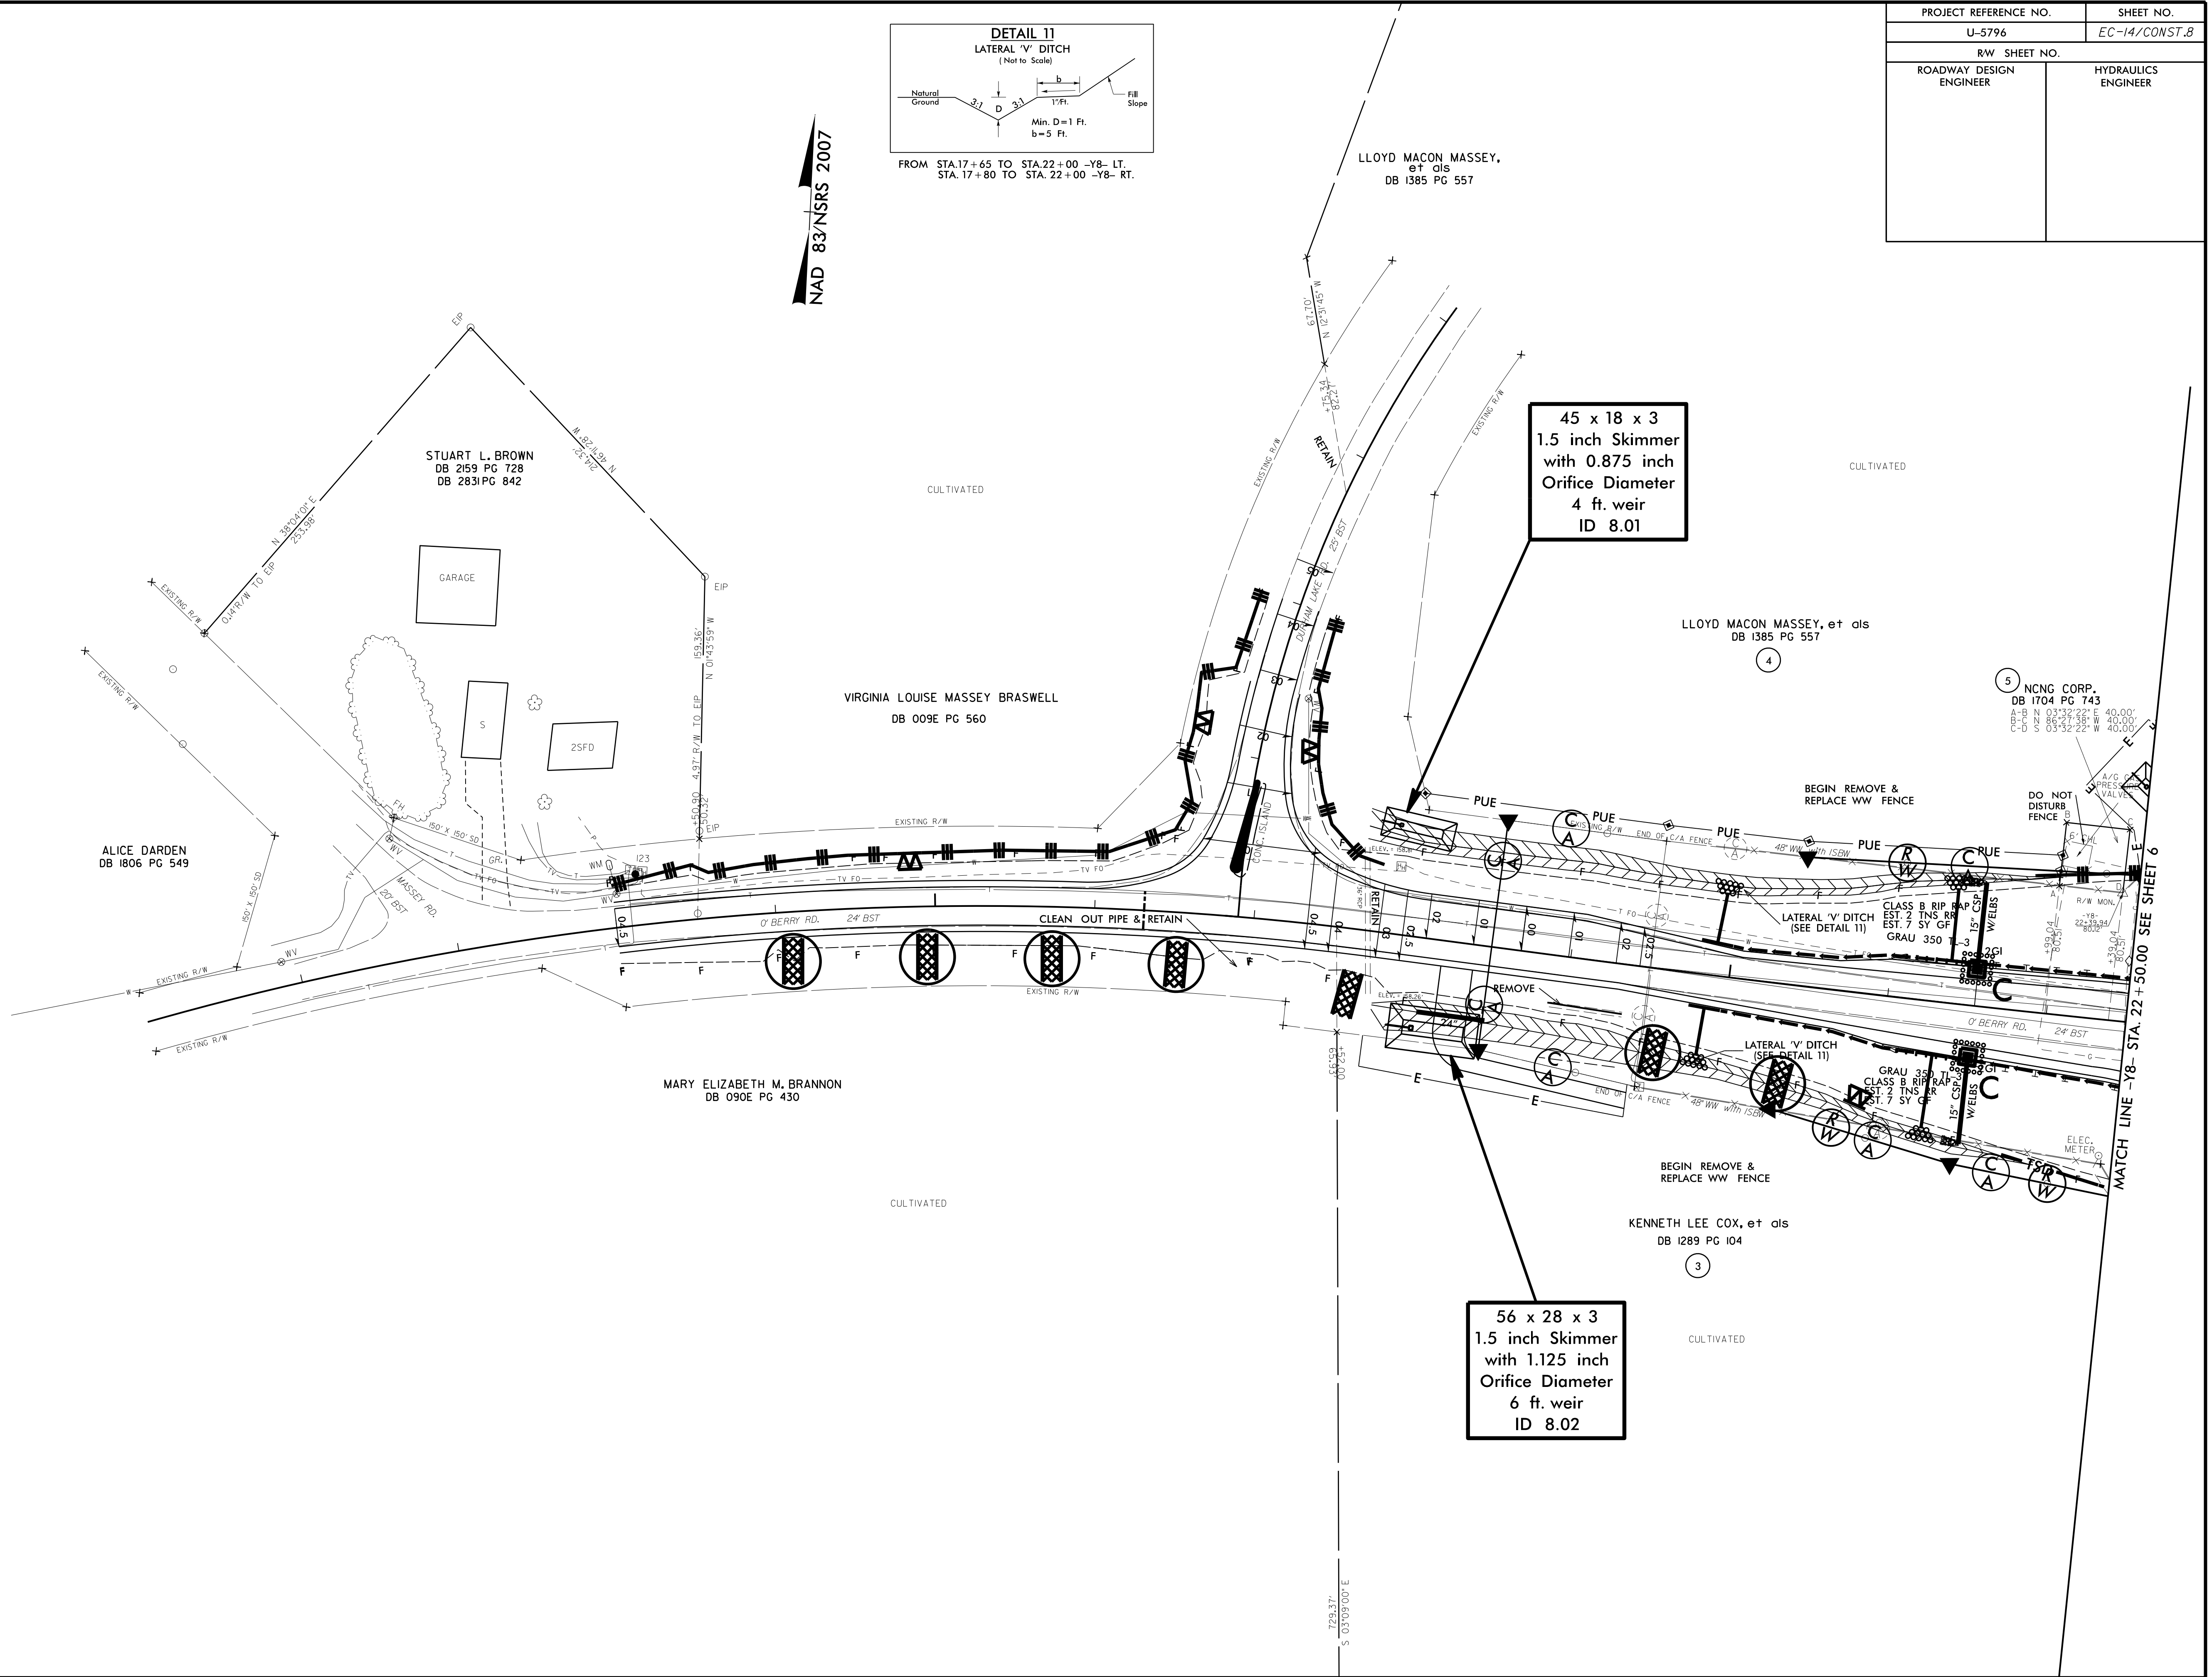

REVISIONS

\$\$\$\$\$SUBSERIALS\$\$\$\$\$

MATCH LINE -Y8- STA. 22+50.00 SEE SHEET 6