


NAD 83/NSRS 2007

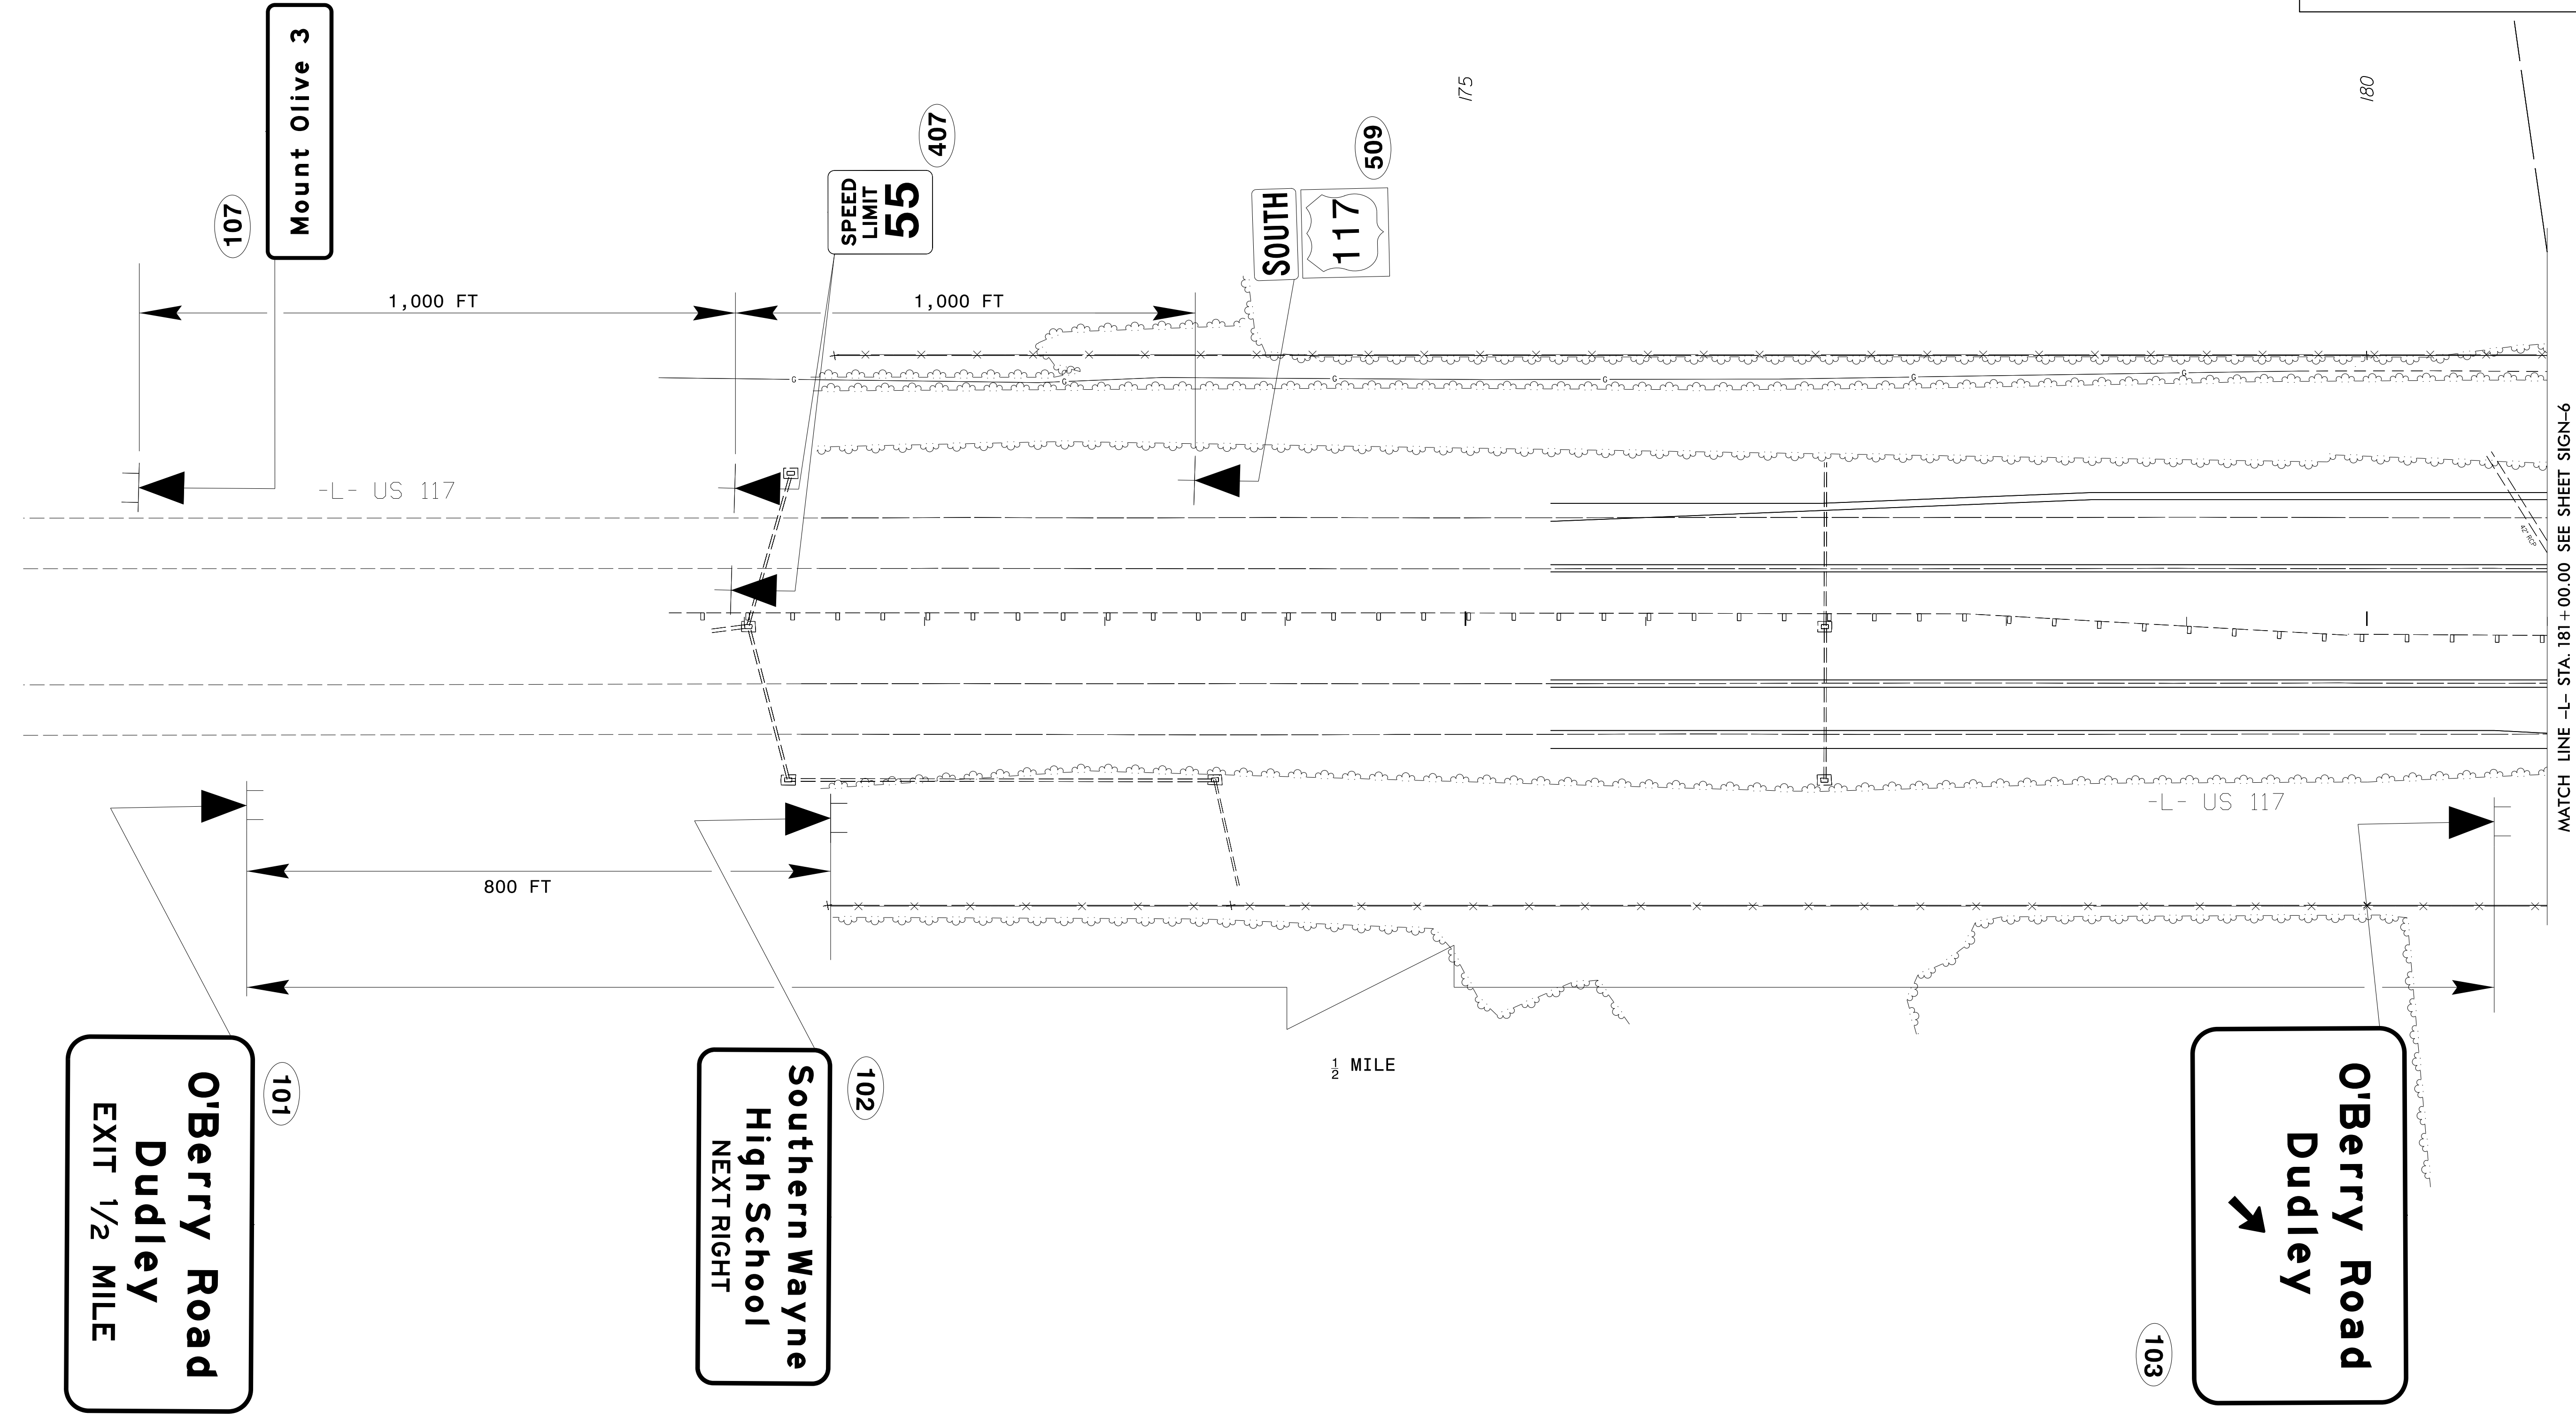

EXISTING AND PROPOSED SIGNS

2/21/2017 11:55:30 AM C:\Users\mthigpen\OneDrive\Documents\Projects\2017\02_U-5796\NC001\Traffic\Signing\CADD\Signing_Layout\Plans\U-5796_sign_sht05.dgn
 User: mthigpen