


PROJECT REFERENCE NO. U-5796	SHEET NO. SIGN-6
APPROVED: _____	
DATE: _____	
SEAL	

SEAL  
034343  
ENGINEER  
MATTHEW THIGPEN

NAD 83/NSRS 2007

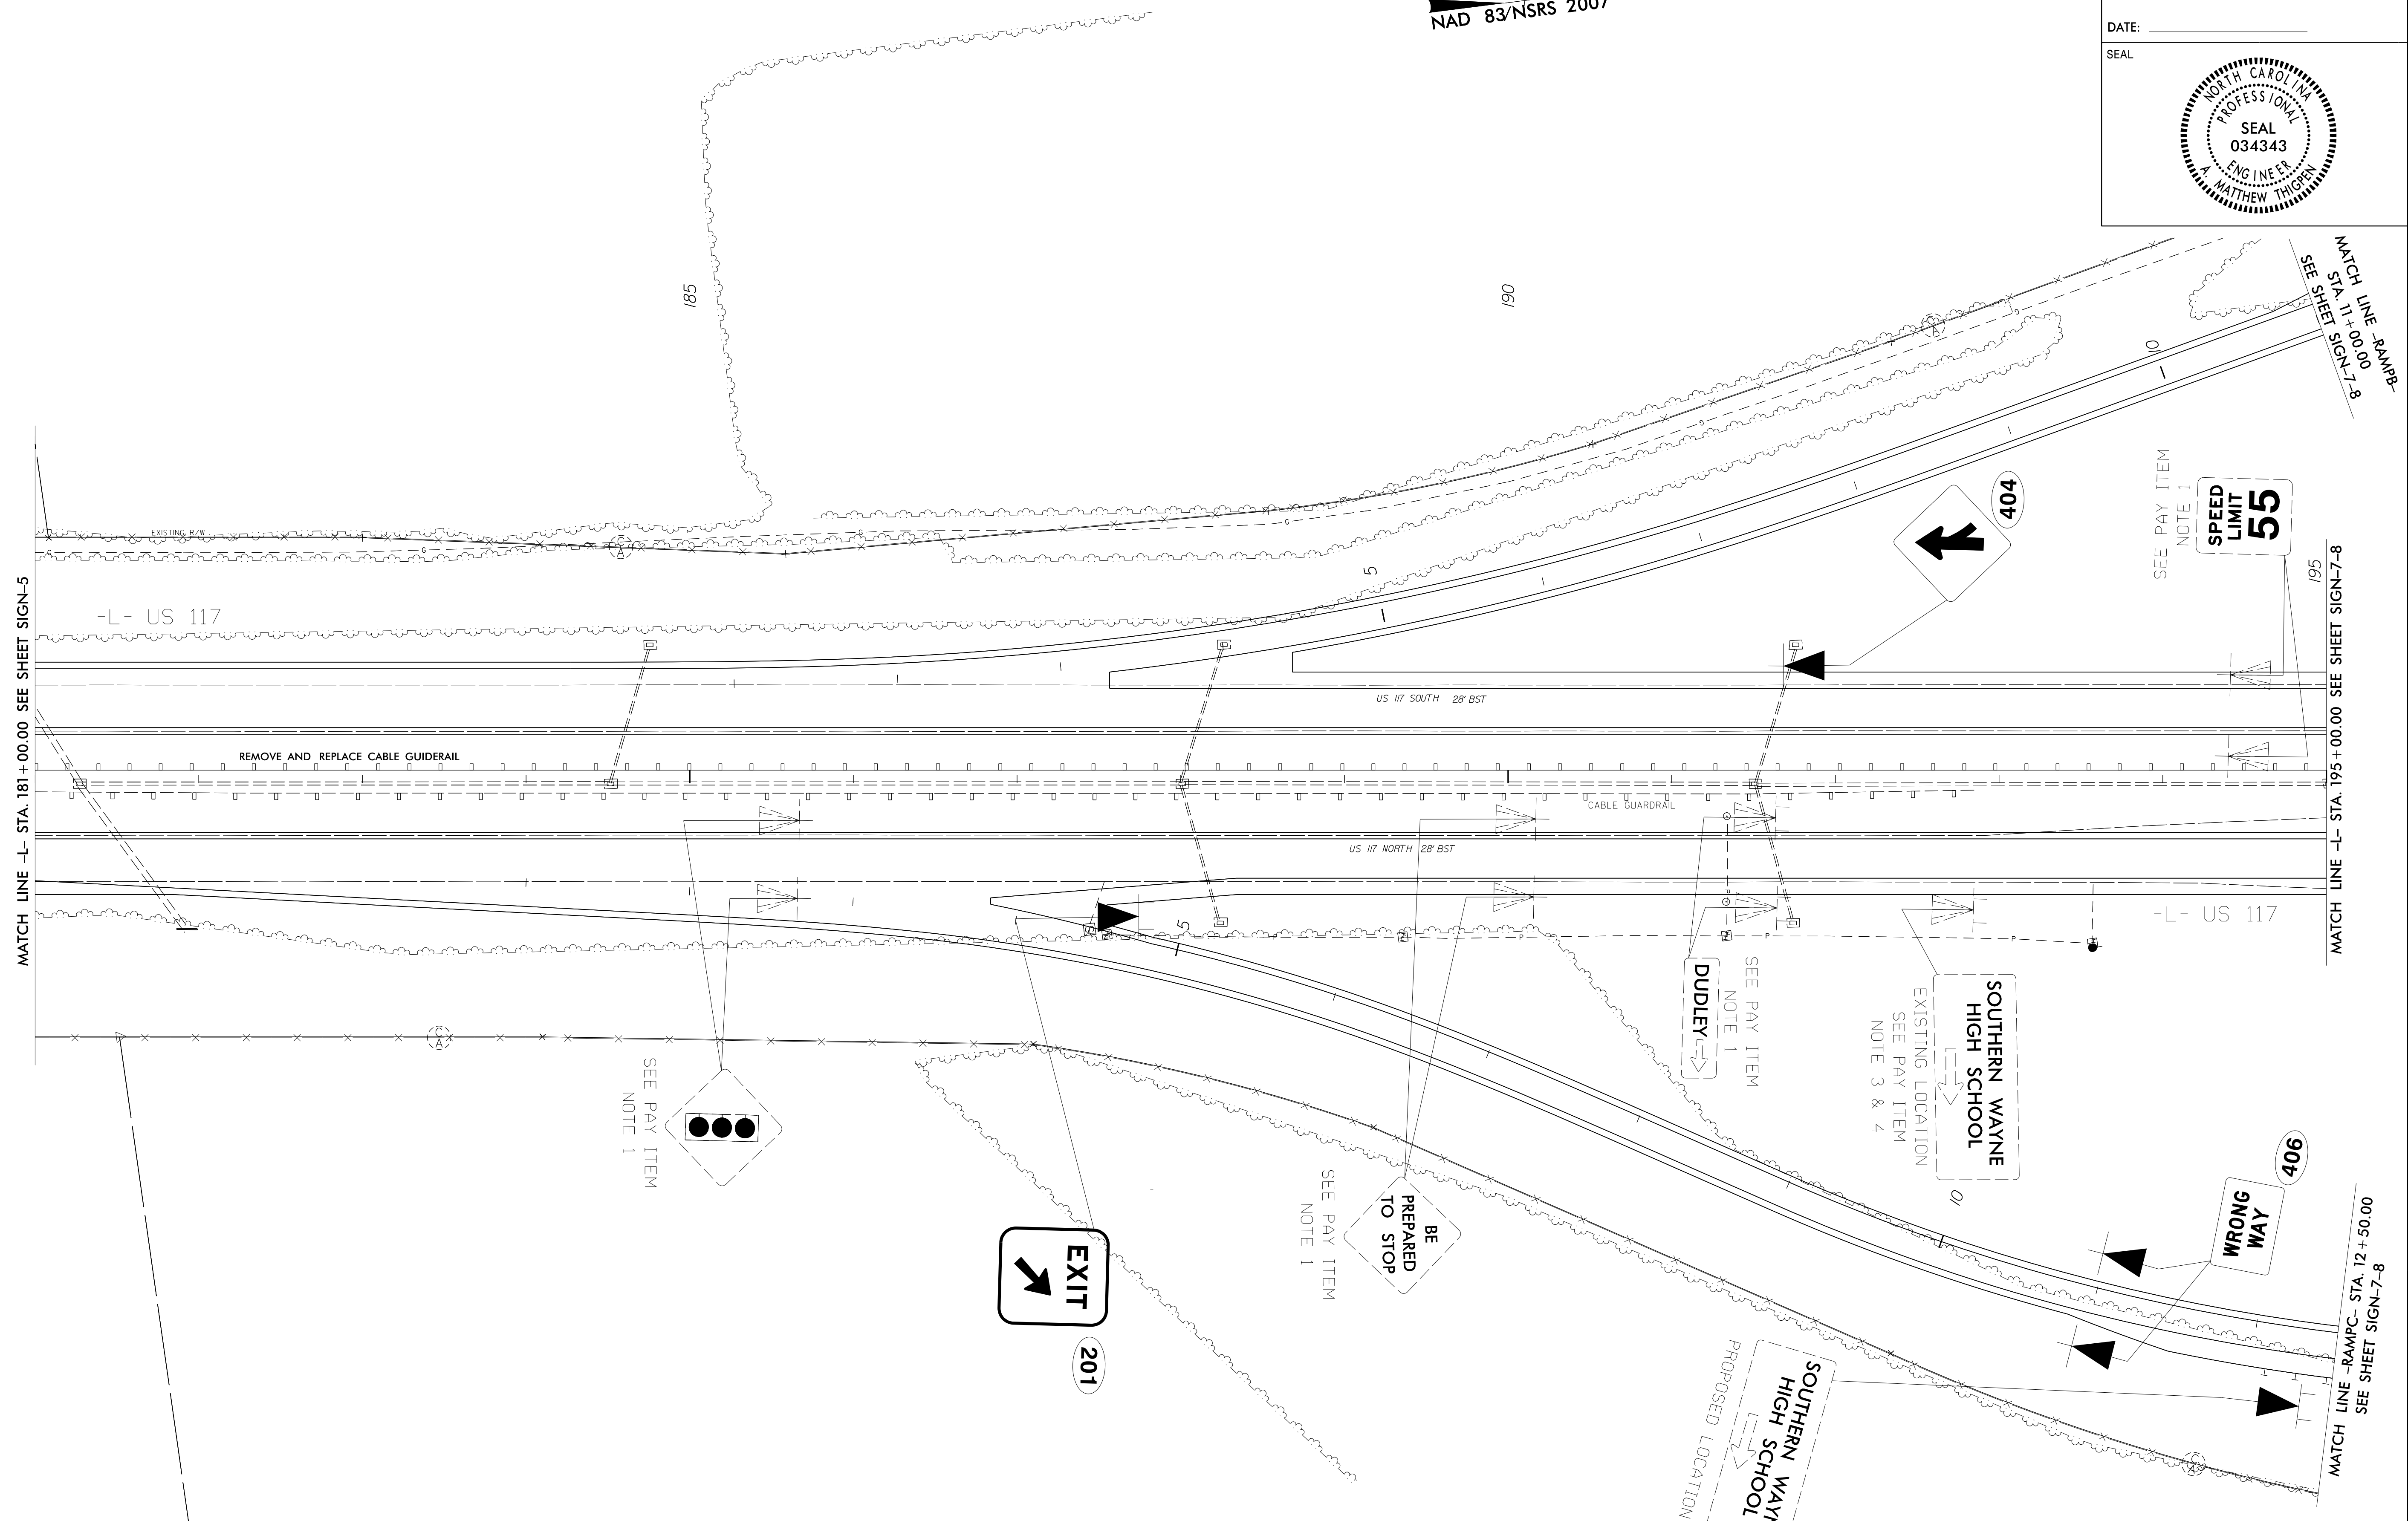

**EXISTING AND PROPOSED SIGNS**

2/21/2017  
 C:\Users\mthigpen\Documents\Projects\U-5796\Traffic\Signing\CA001\Traffic\Signing\Layout\Plans\U-5796\_sgn\_sht06.dgn  
 User: mthigpen