


APPROVED: _____

DATE: _____

SEAL

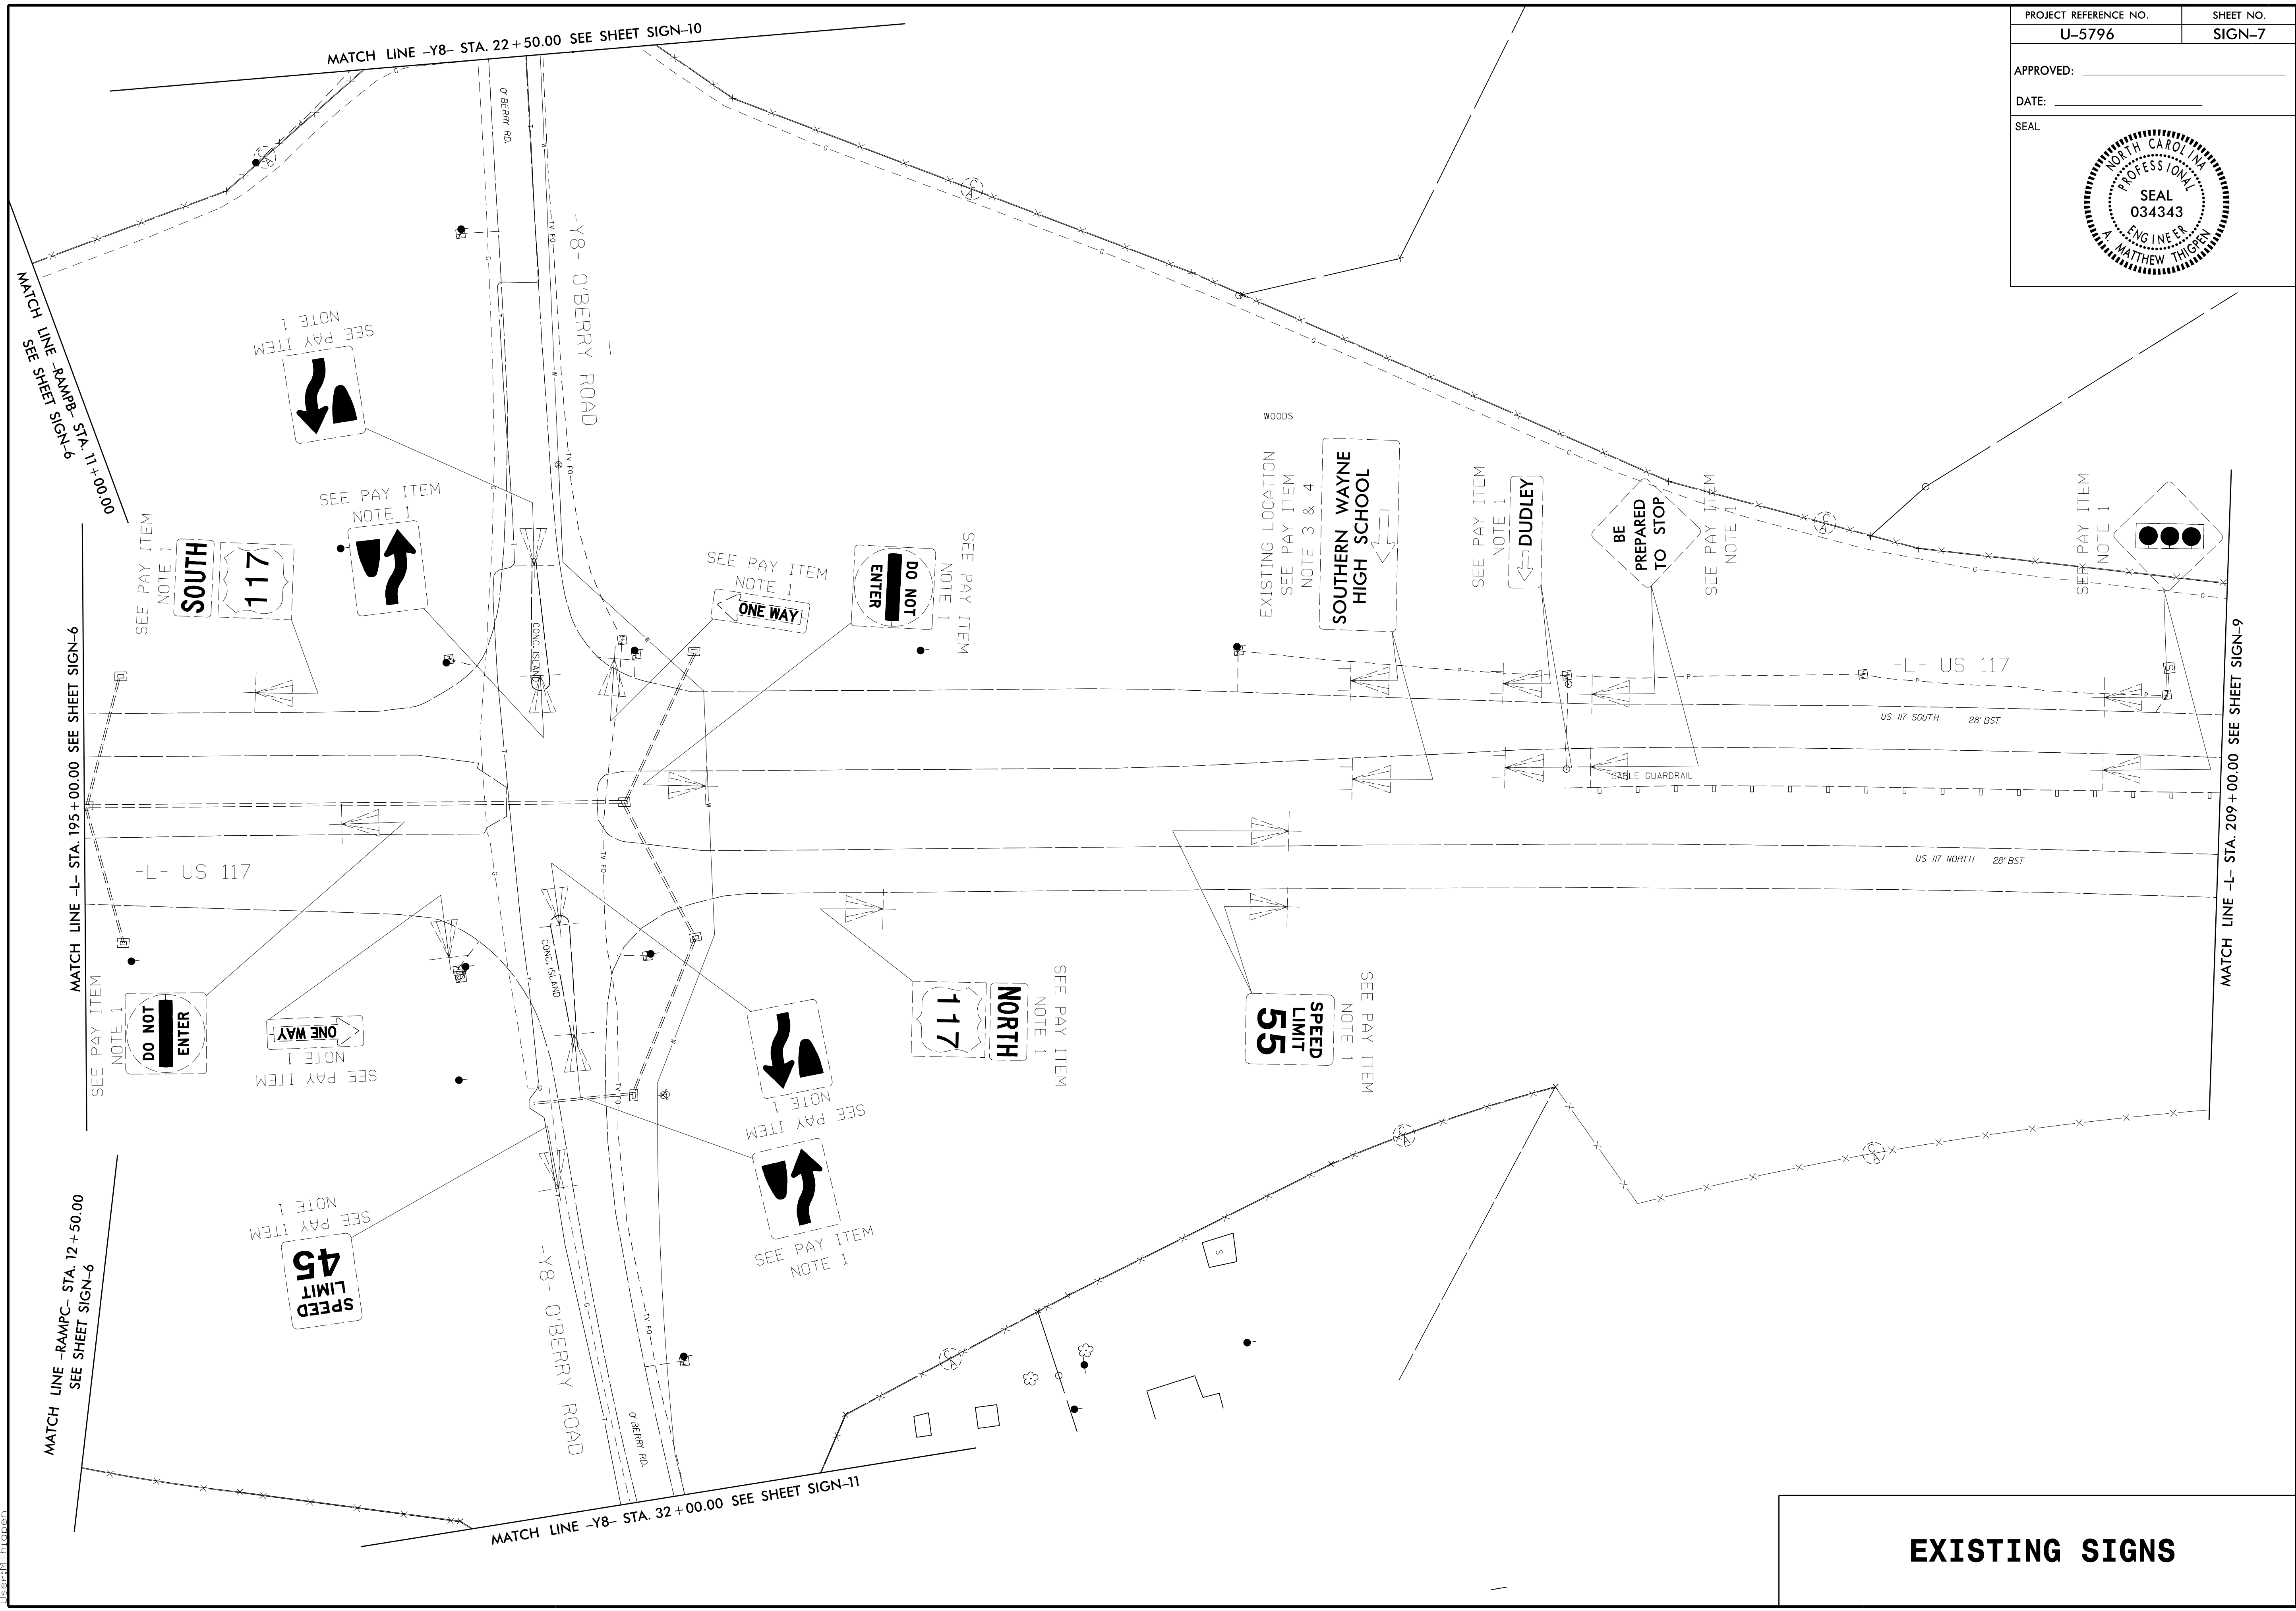

EXISTING SIGNS

2/21/2017
 C:\Users\Walter\Documents\Projects\2017\02_U-5796\NCDD01\Traffic\Signing\CADD\Signing_Layout\Plans\U-5796_sgn_sht07.dgn
 User: WThigpen