


PROJECT REFERENCE NO. U-5796	SHEET NO. SIGN-8
APPROVED: _____	
DATE: _____	
SEAL	

NAD 83/NSRS 2007

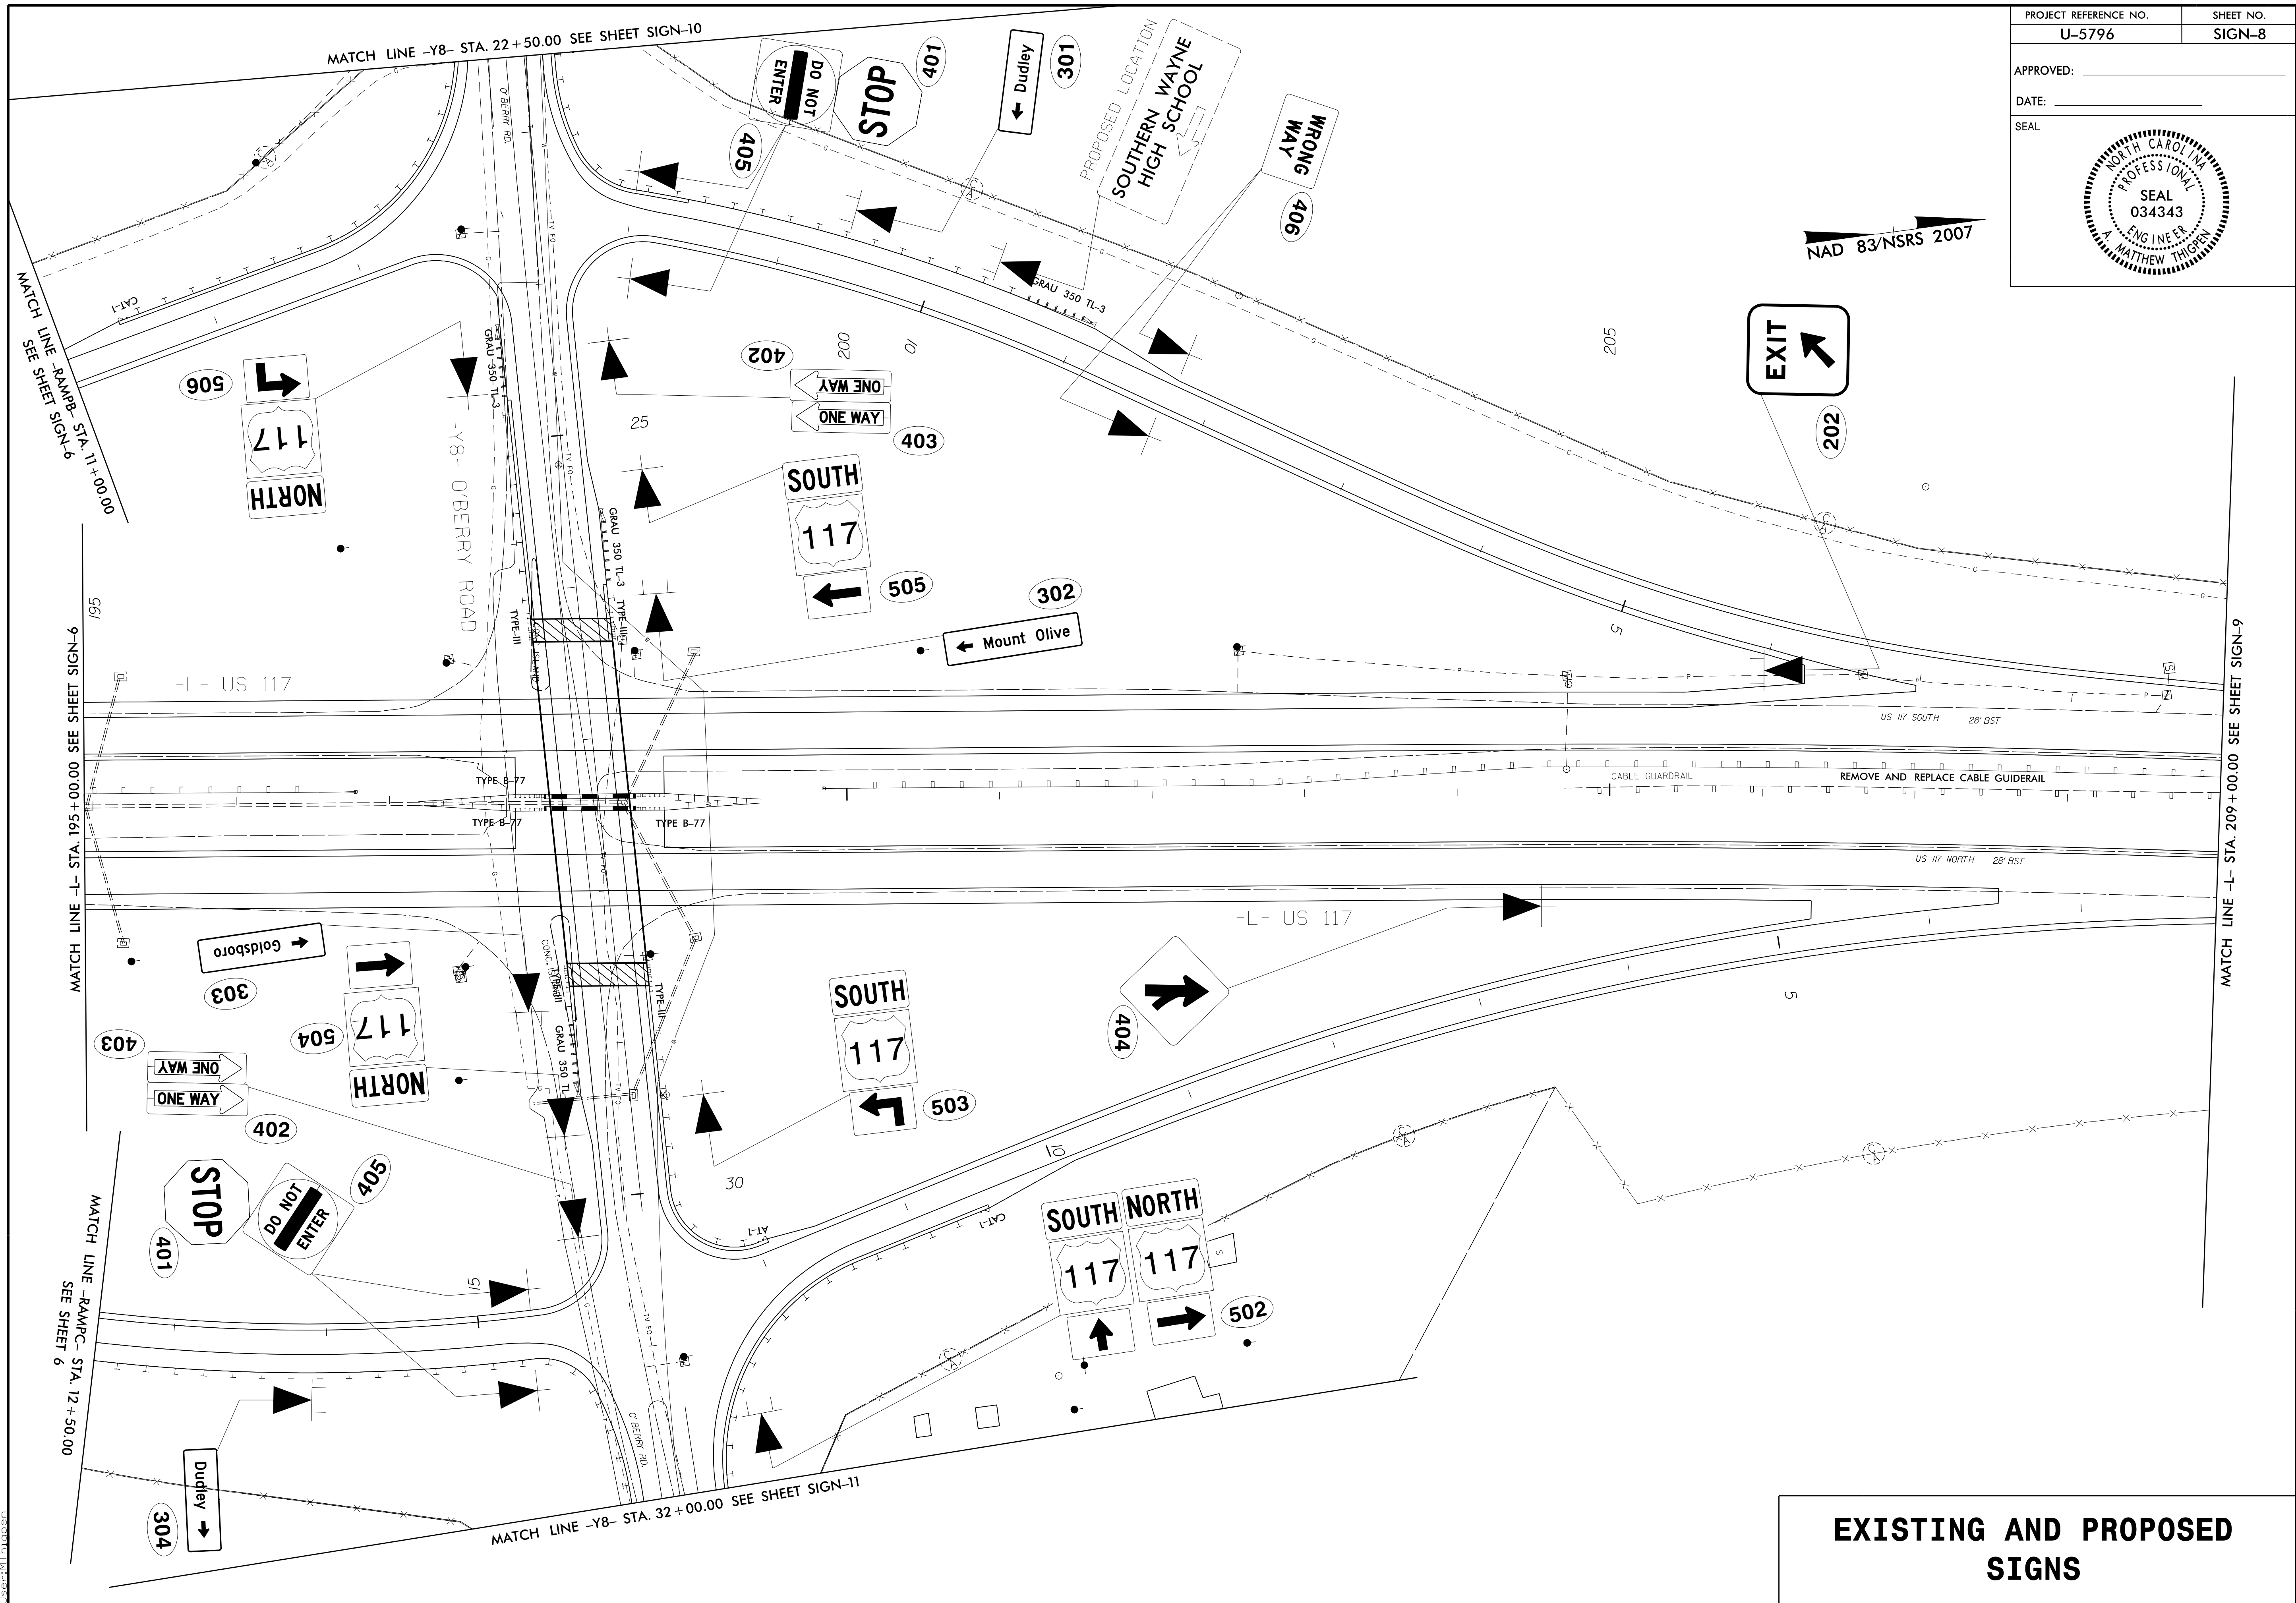

EXISTING AND PROPOSED SIGNS

2/21/2017 10:25:00 AM C:\Users\mthigpen\OneDrive\Documents\Projects\U-5796\Traffic\Signing\CADD\Signing Layout Plans\U-5796_sgn_sht08.dgn
 User: mthigpen