


APPROVED: _____

DATE: _____

SEAL



NAD 83/NSRS 2007

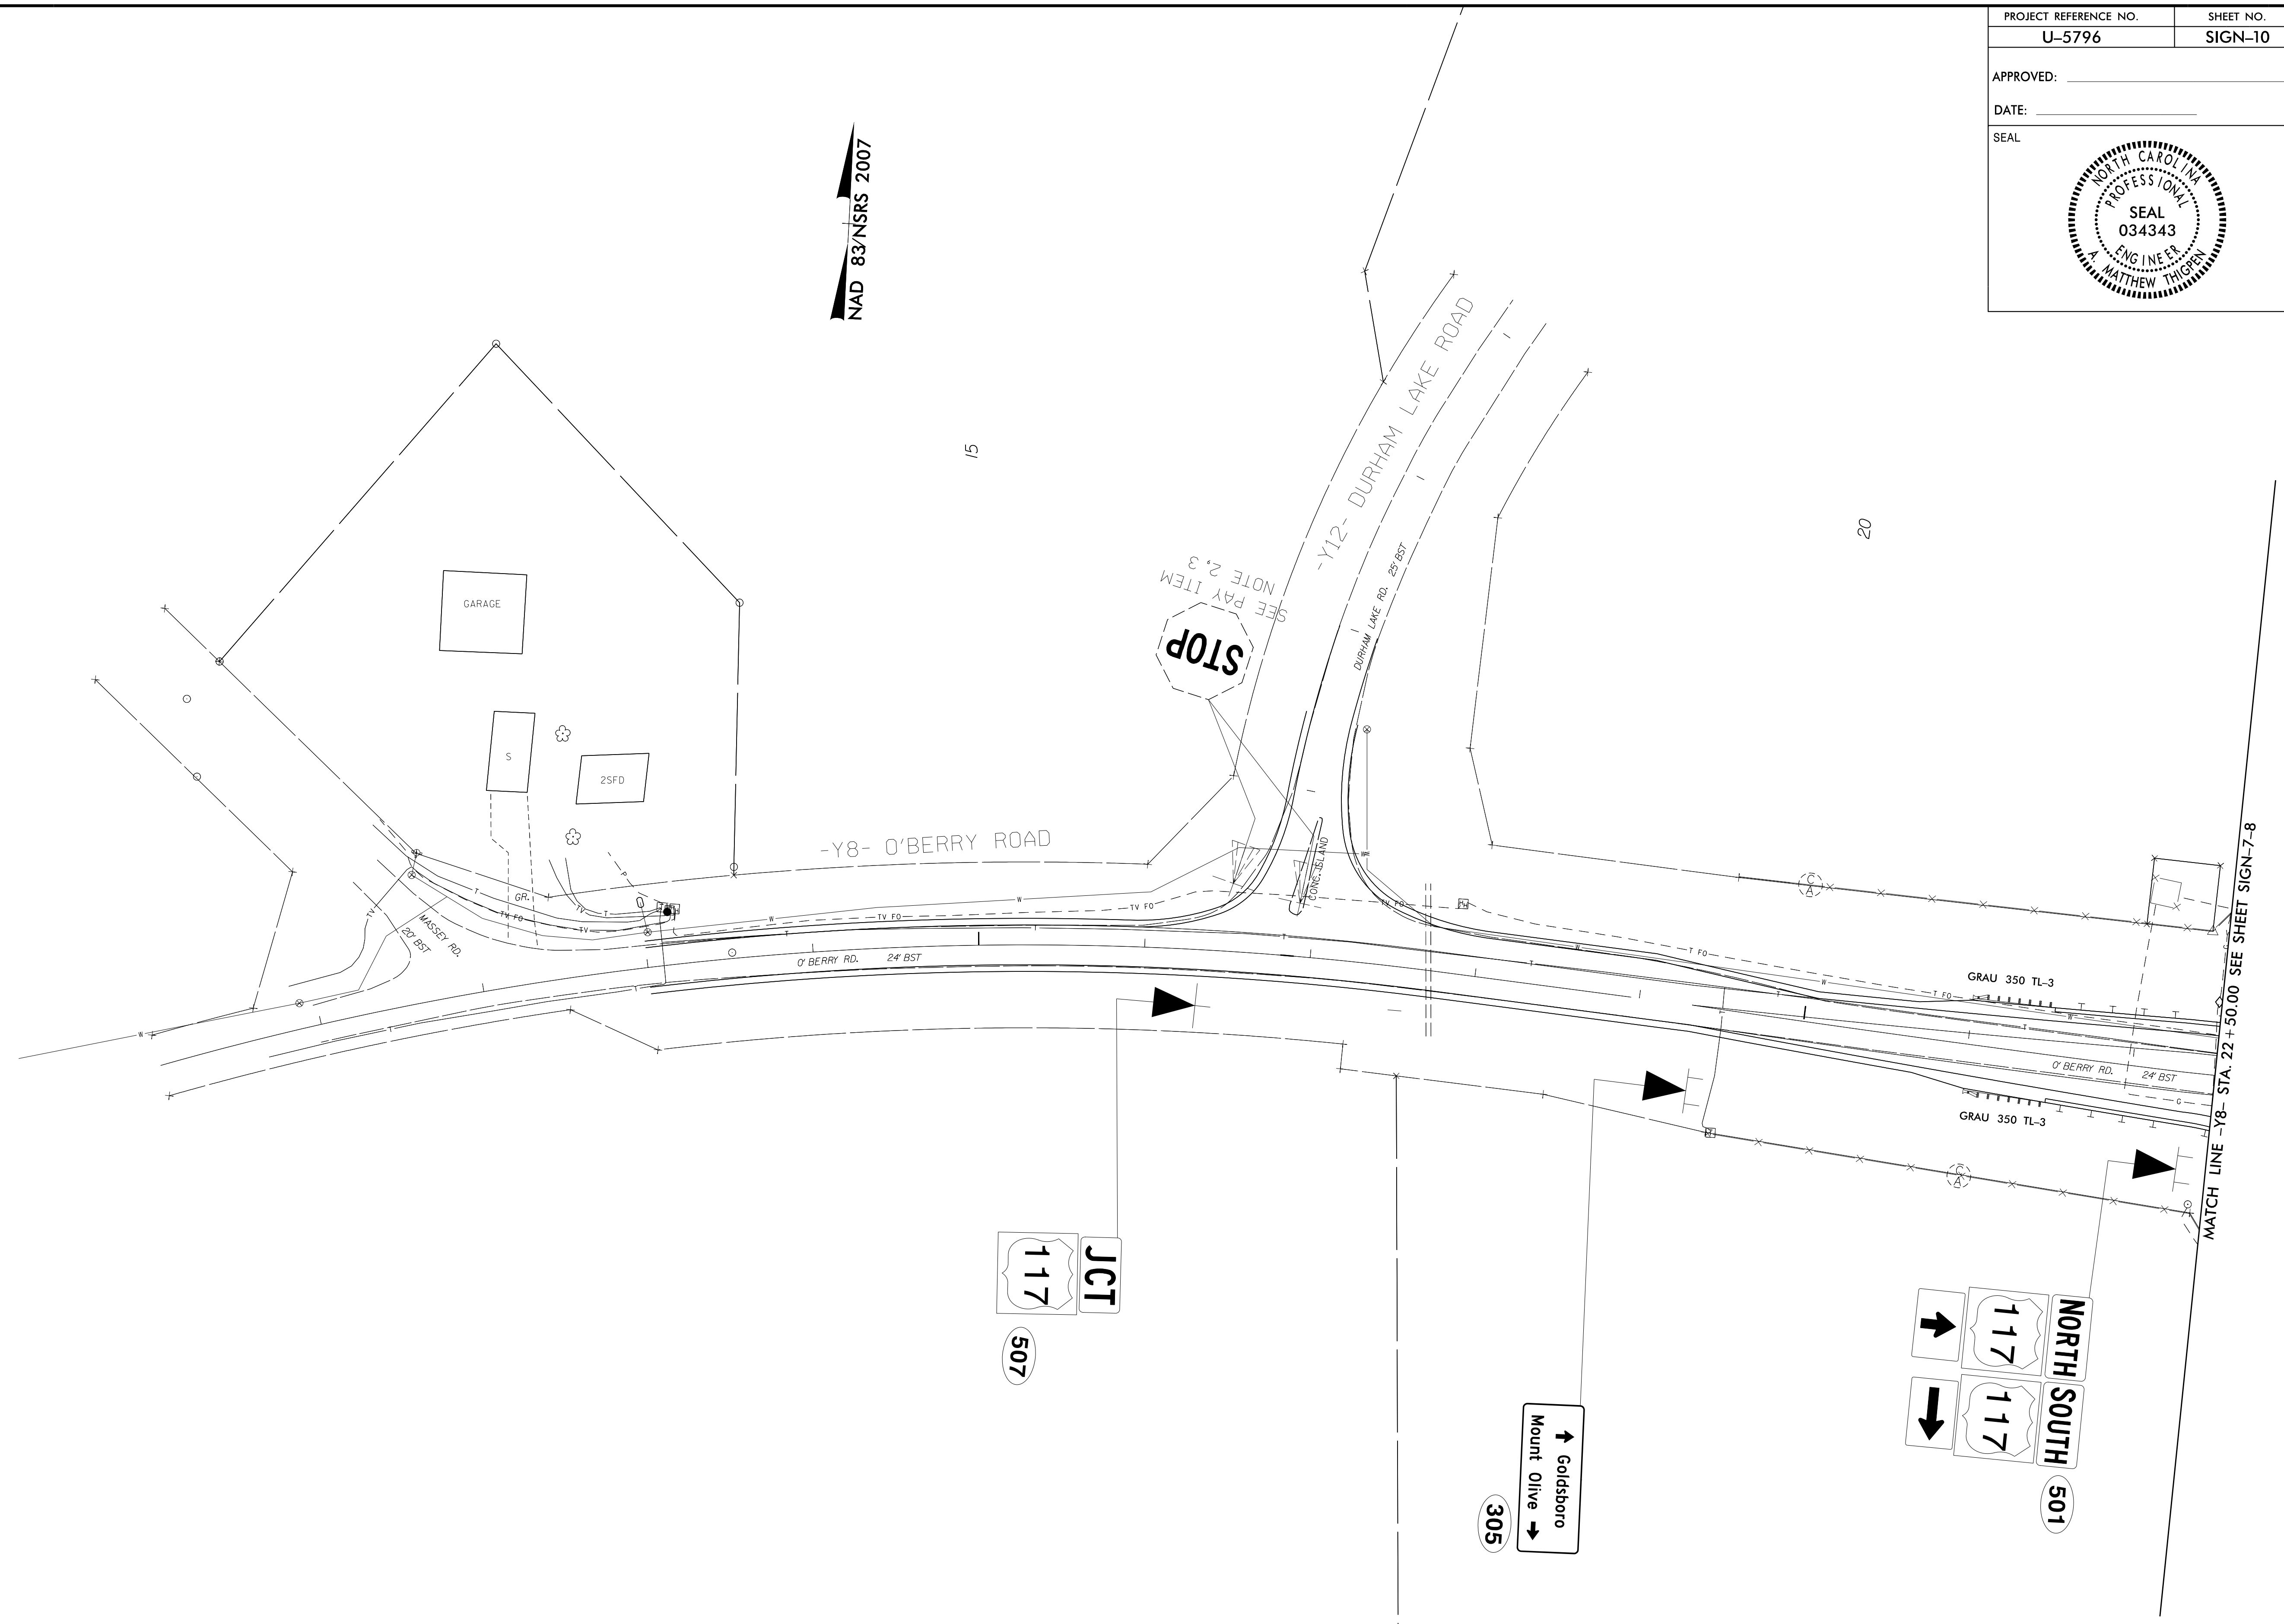

**EXISTING AND PROPOSED
SIGNS**

2/21/2017
 C:\Users\mthigpen\Documents\Projects\U-5796\Drawings\Signing\CADD\Signing_Layout_Plans\U-5796_sgn_sht10.dgn
 User: mthigpen