


APPROVED: \_\_\_\_\_

DATE: \_\_\_\_\_

SEAL



NAD 83/NSRS 2007

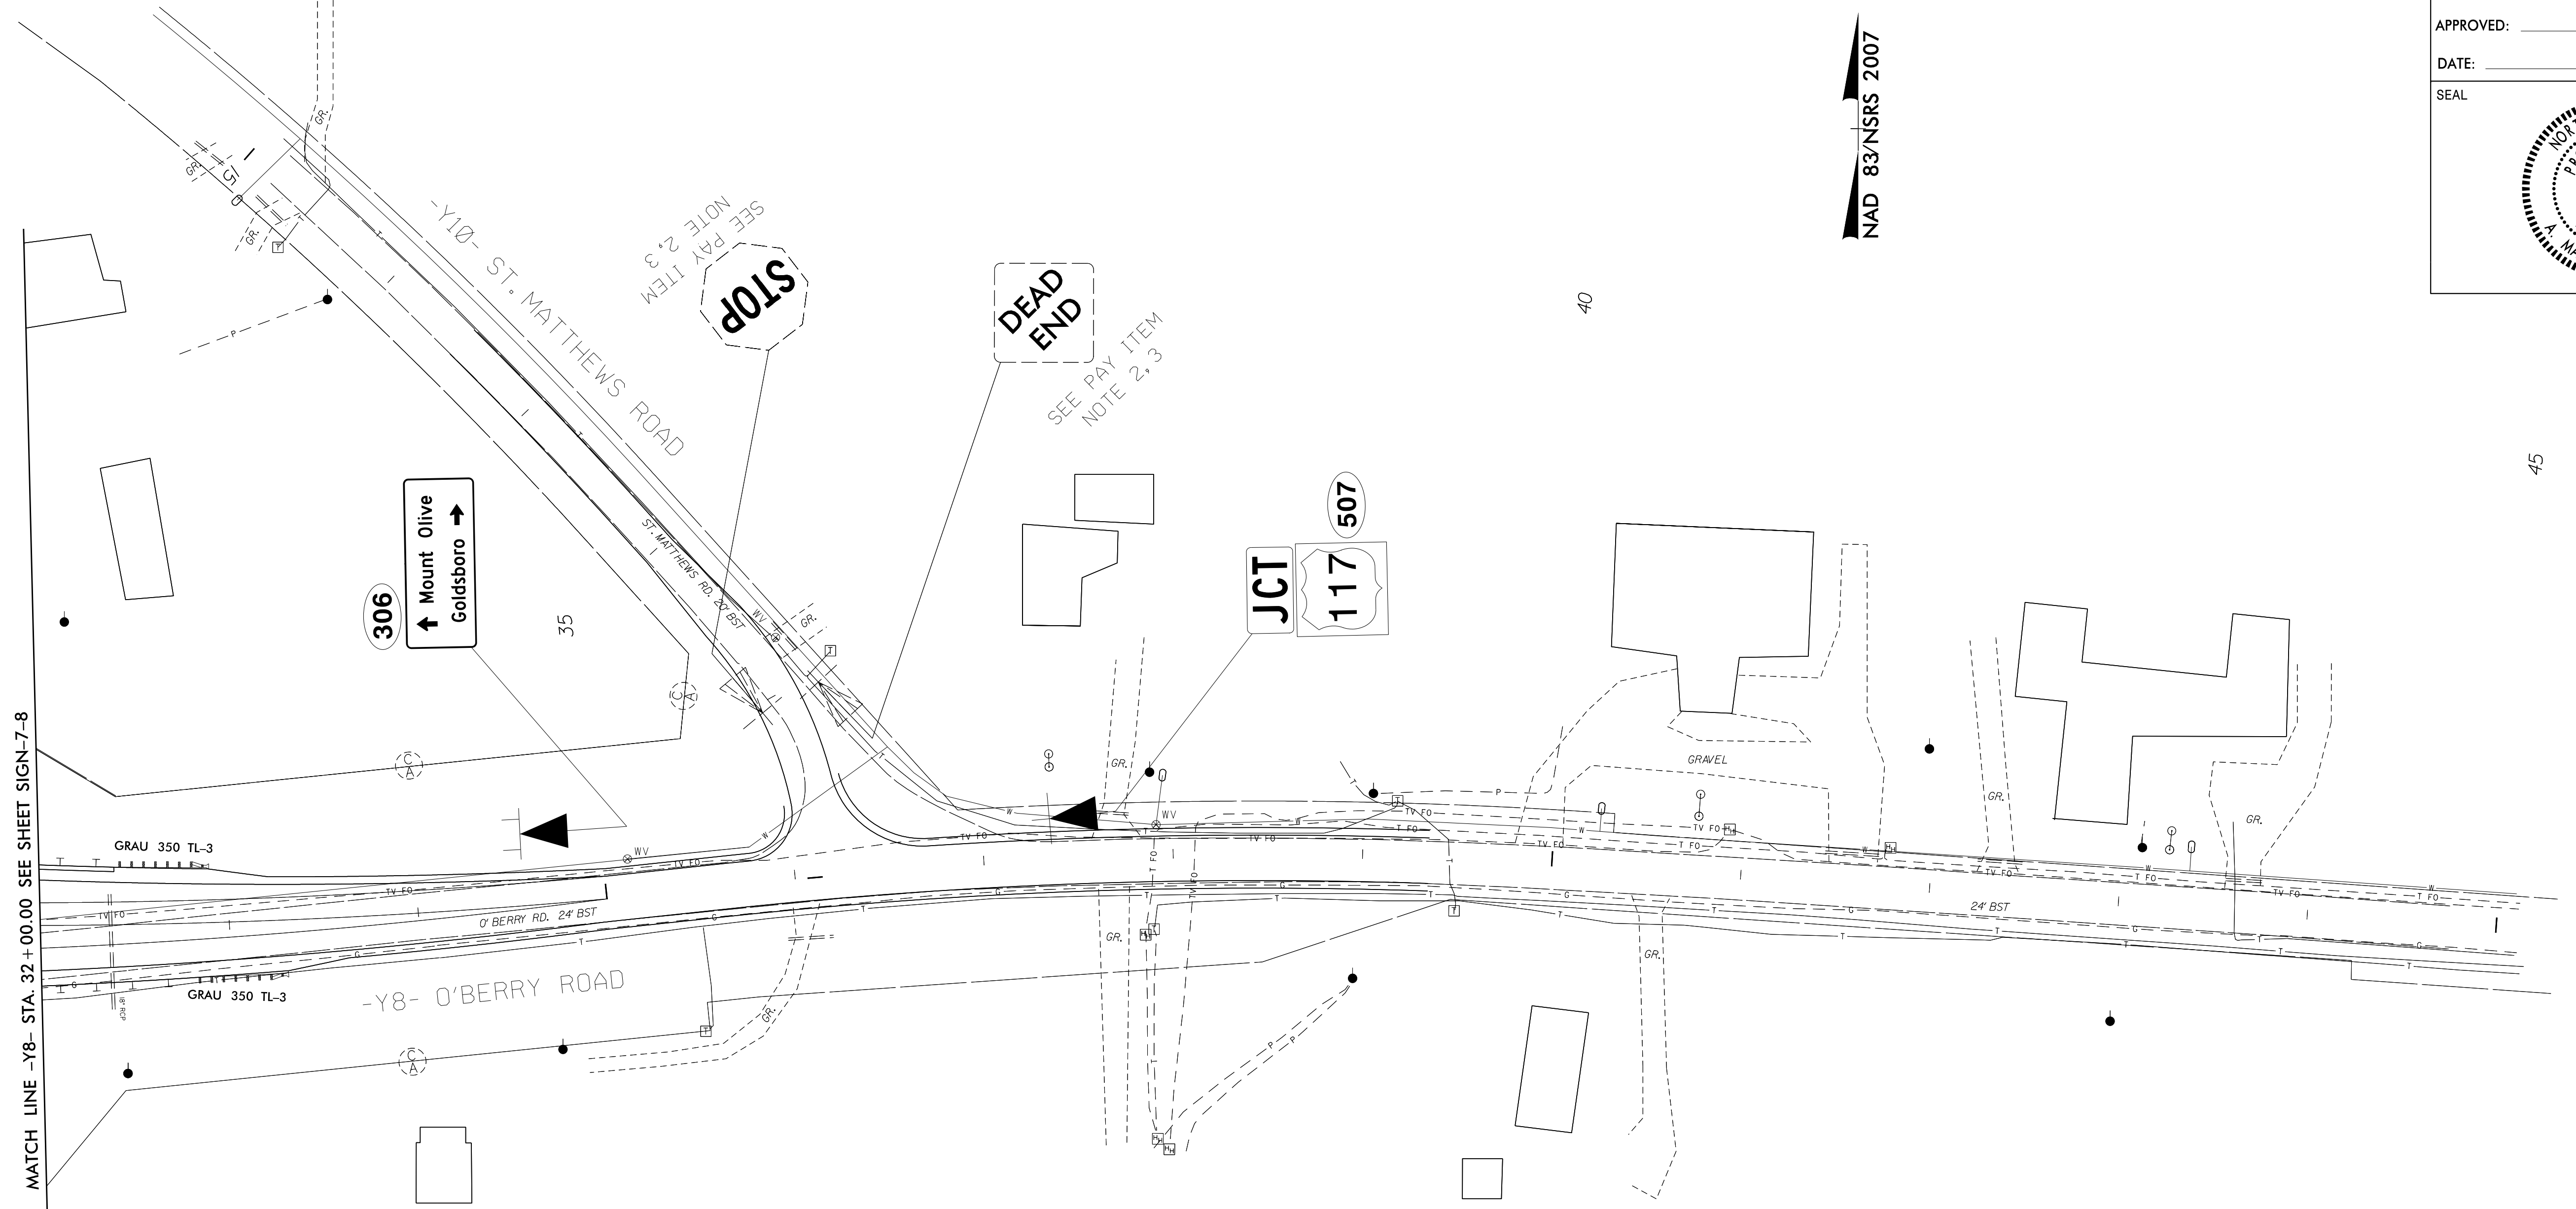

**EXISTING AND PROPOSED  
SIGNS**

2/2/2017  
 C:\Users\Wetherill\OneDrive\Documents\Projects\U-5796\Signing\Layout Plans\U-5796-sign-sh11.dgn  
 User: Wetherill