
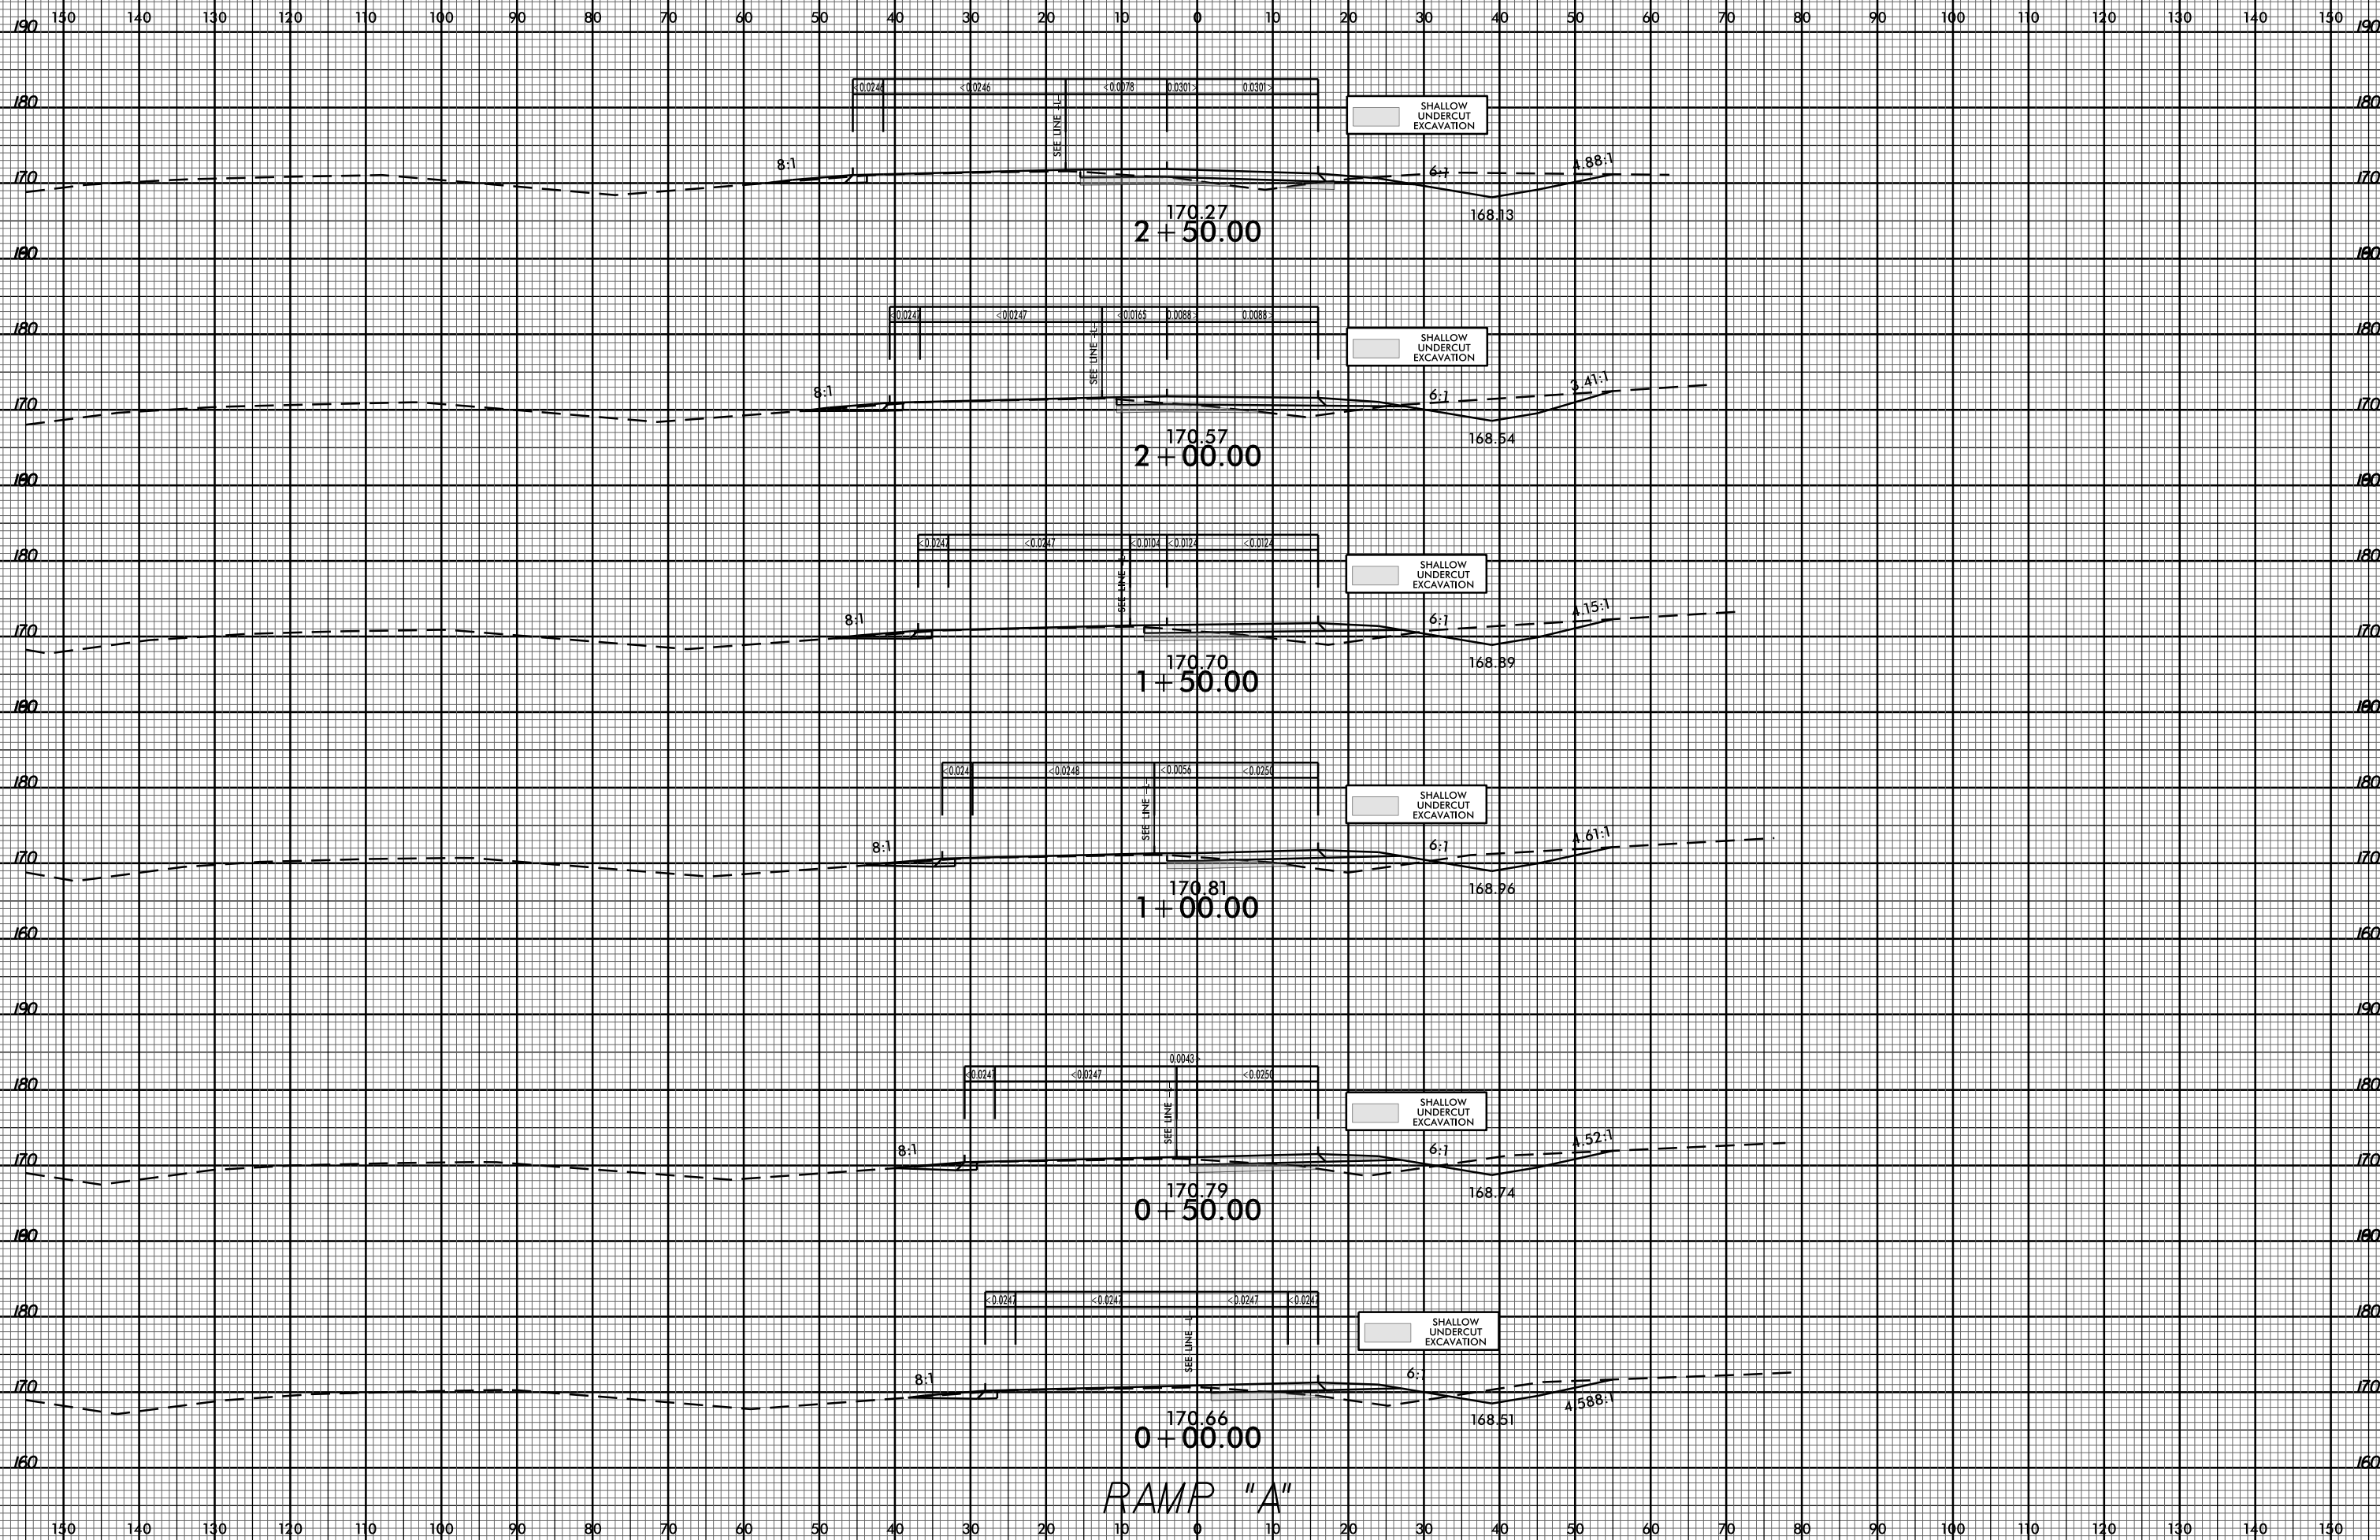


8/23/99

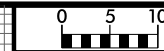

07-APR-2017 10:40
P:\ogden\ugc\U-5796_ddc4_xp1_ramp.dgn
\$\$\$\$SERIAL\$\$\$\$

RAMP "A"