

<p><b>SIGN NUMBER:</b> SP1      <b>BACKG COLOR:</b> Fluorescent Orange  <b>TYPE:</b> STATIONARY      <b>COPY COLOR:</b> Black  <b>QUANTITY:</b> SEE PLANS</p> <table border="1" style="width: 100%; border-collapse: collapse; margin-top: 5px;"> <thead> <tr> <th>SYMBOL</th> <th>X</th> <th>Y</th> <th>WID</th> <th>HT</th> </tr> </thead> <tbody> <tr><td> </td><td> </td><td> </td><td> </td><td> </td></tr> <tr><td> </td><td> </td><td> </td><td> </td><td> </td></tr> <tr><td> </td><td> </td><td> </td><td> </td><td> </td></tr> <tr><td> </td><td> </td><td> </td><td> </td><td> </td></tr> <tr><td> </td><td> </td><td> </td><td> </td><td> </td></tr> <tr><td> </td><td> </td><td> </td><td> </td><td> </td></tr> <tr><td> </td><td> </td><td> </td><td> </td><td> </td></tr> <tr><td> </td><td> </td><td> </td><td> </td><td> </td></tr> </tbody> </table> <p><b>SIGN WIDTH:</b> 2'-6"  <b>HEIGHT:</b> 1'-6"  <b>TOTAL AREA:</b> 3.8 Sq.Ft.</p> <p><b>BORDER TYPE:</b> INSET  <b>RECESS:</b> 0.38"  <b>WIDTH:</b> 0.5"  <b>RADII:</b> 1.5"</p> <p><b>NO. Z BARS:</b>                      <b>MAT'L:</b> 0.080" (2.0 mm) ALUMINUM  <b>LENGTH:</b></p>	SYMBOL	X	Y	WID	HT	<p><b>DESIGN BY:</b> LD STOUCKO      <b>CHECKED BY:</b>                      <b>Mar 28, 2017</b>  <b>PROJECT ID:</b> B-5332      <b>LOCATION:</b> COLUMBUS COUNTY      <b>DIV:</b> 6</p> <div style="text-align: center; margin-top: 20px;"> <p style="margin-top: 10px;">BORDER R=1.5" TH=0.5" IN=0.38"</p> <p>Panel Style: const rect.ssi M.U.T.C.D.: 2009 Edition</p> </div> <p style="text-align: right; margin-top: 20px;">Spacing Factor is 1 unless specified otherwise</p>
SYMBOL	X	Y	WID	HT	


**LETTER POSITIONS**

**Letter locations are panel edge to lower left corner**

	P	E	A	C	O	C	K														Series/Size Text Length
	2.6	6.4	9.4	13.2	16.9	20.8	24.6														C 2000 24.8
	8.1	11.6	15.2	19.1																	C 2000 13.8


**NORTH CAROLINA D.O.T. SIGN DETAIL**

4/3/2017 0:\Transportation\Traffic\NCDOT 10 Bridges TMP\00053591 - B-5332 TMP Bridge Replace 59\Traffic\TrafficControl\TCP\B-5332 TCP 02.dgn User:STOU7940

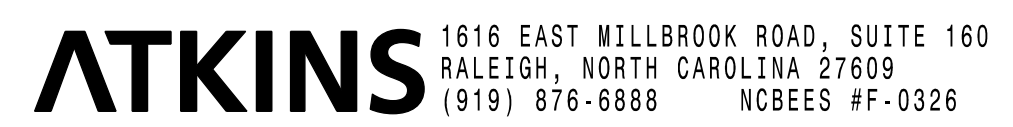

APPROVED: *Lori D. Stouchko*  
F70F117C3324468...  
 DATE: 4/3/2017

**DOCUMENT NOT CONSIDERED FINAL UNLESS ALL SIGNATURES COMPLETED**

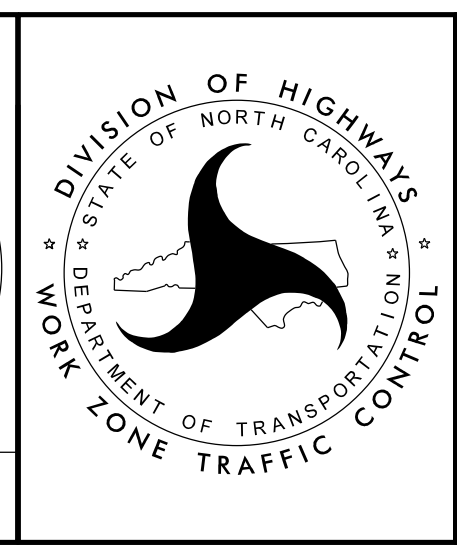

SPECIAL SIGN DESIGN  
 SR 1005  
 (PEACOCK ROAD)