


NOTE

* CONCRETE DECK REPAIR FOR DECK CRACK SEALING IS NOT ANTICIPATED. TOKEN PAY ITEM IS INDICATED FOR PRICING PURPOSE IN CASE UNANTICIPATED REPAIR AREAS ARE ENCOUNTERED.

SUMMARY OF QUANTITIES


| | ESTIMATE | ACTUAL |
|--|--------------|--------|
| CONCRETE DECK REPAIR FOR CRACK SEALING | * 10 SQ.FT. | |
| SHOTBLASTING BRIDGE DECK | 813.2 SQ.YD. | |
| CONCRETE BRIDGE DECK CRACK SEALING | 813.2 SQ.YD. | |
| BRIDGE JOINT DEMOLITION | 81.5 SQ.FT. | |
| SURFACE PREPARATION FOR CONCRETE BARRIER | 987 SQ.FT. | |
| SILANE BARRIER RAIL TREATMENT | 987 SQ.FT. | |

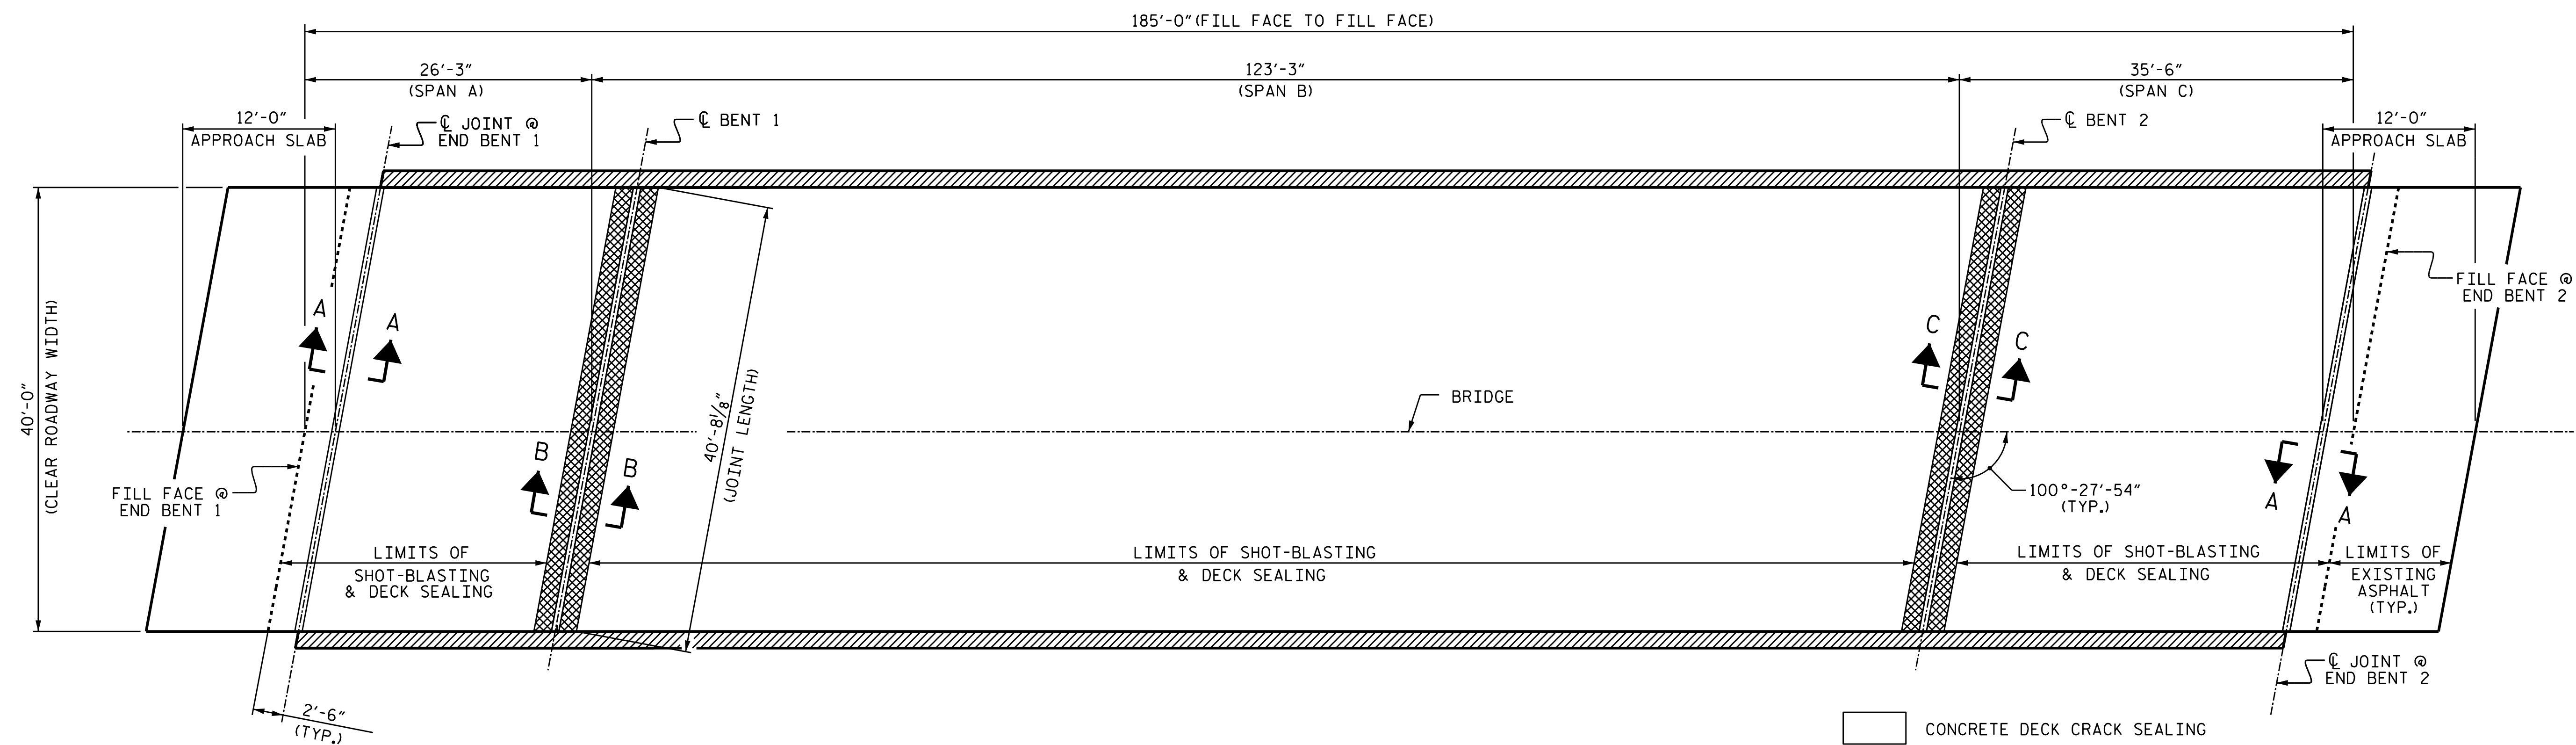

PLAN OF SPANS A, B AND C
(FOR SECTIONS A-A, B-B & C-C, SEE "JOINT DETAILS" SHEET S-9)

- CONCRETE DECK CRACK SEALING
- BRIDGE JOINT DEMOLITION
- SILANE BARRIER RAIL TREATMENT

PROJECT NO. I-5839
HALIFAX COUNTY
 BRIDGE No.: 129

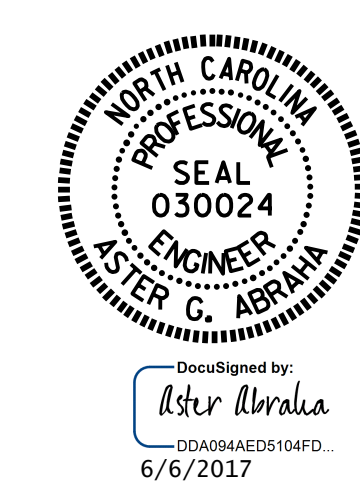

STATE OF NORTH CAROLINA
 DEPARTMENT OF TRANSPORTATION
 RALEIGH
**SUPERSTRUCTURE
 DECK CRACK SEALING &
 SILANE BARRIER RAIL
 TREATMENT
 (SBL)**

DRAWN BY : M. K. BEARD / S. T. SANDOR DATE : 04/2017
 CHECKED BY : W. C. SMITH DATE : 04/2017

DOCUMENT NOT CONSIDERED
 FINAL UNLESS ALL
 SIGNATURES COMPLETED

| REVISIONS | | | | | | SHEET NO. S-7 TOTAL SHEETS 42 |
|-----------|-----|-------|-----|-----|-------|--|
| NO. | BY: | DATE: | NO. | BY: | DATE: | |
| 1 | | | 3 | | | |
| 2 | | | 4 | | | |