
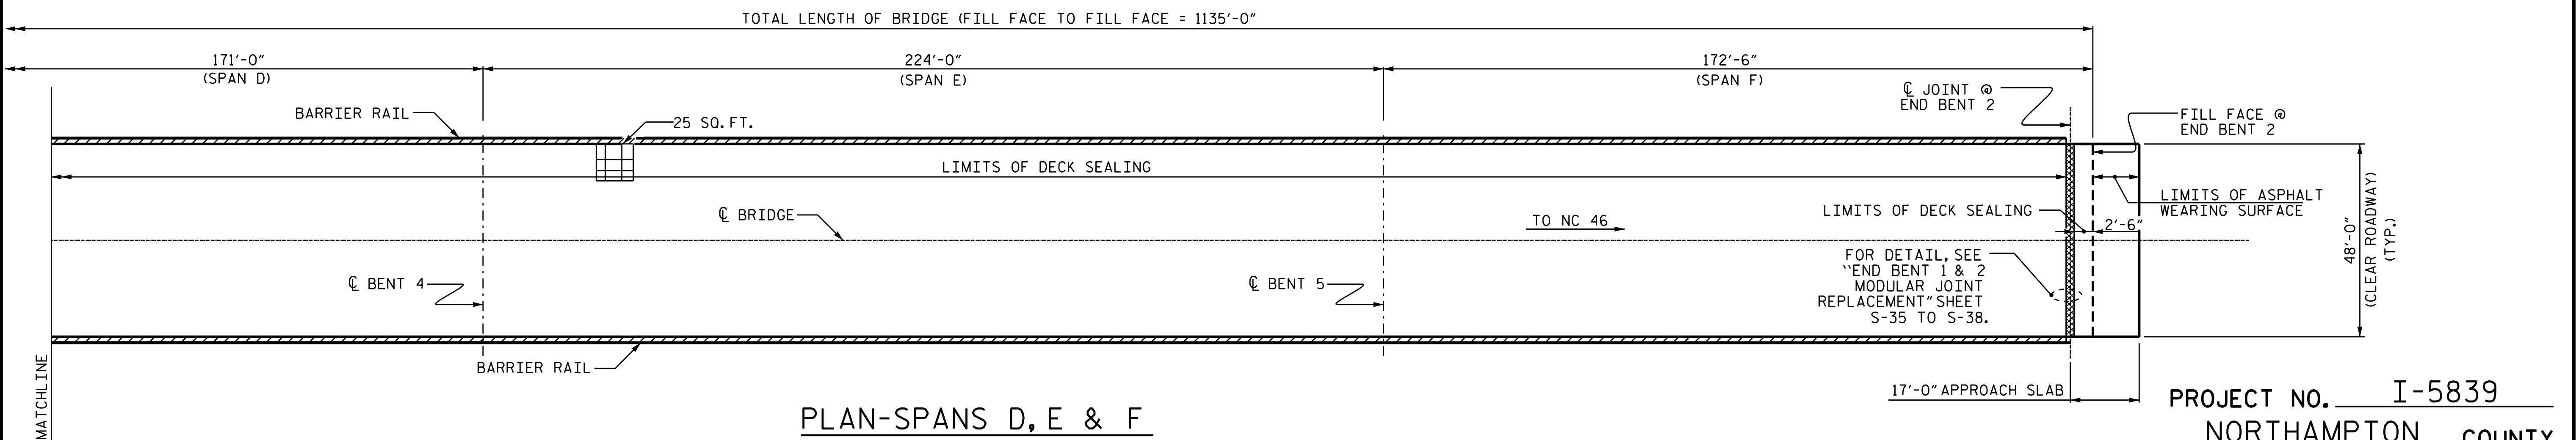
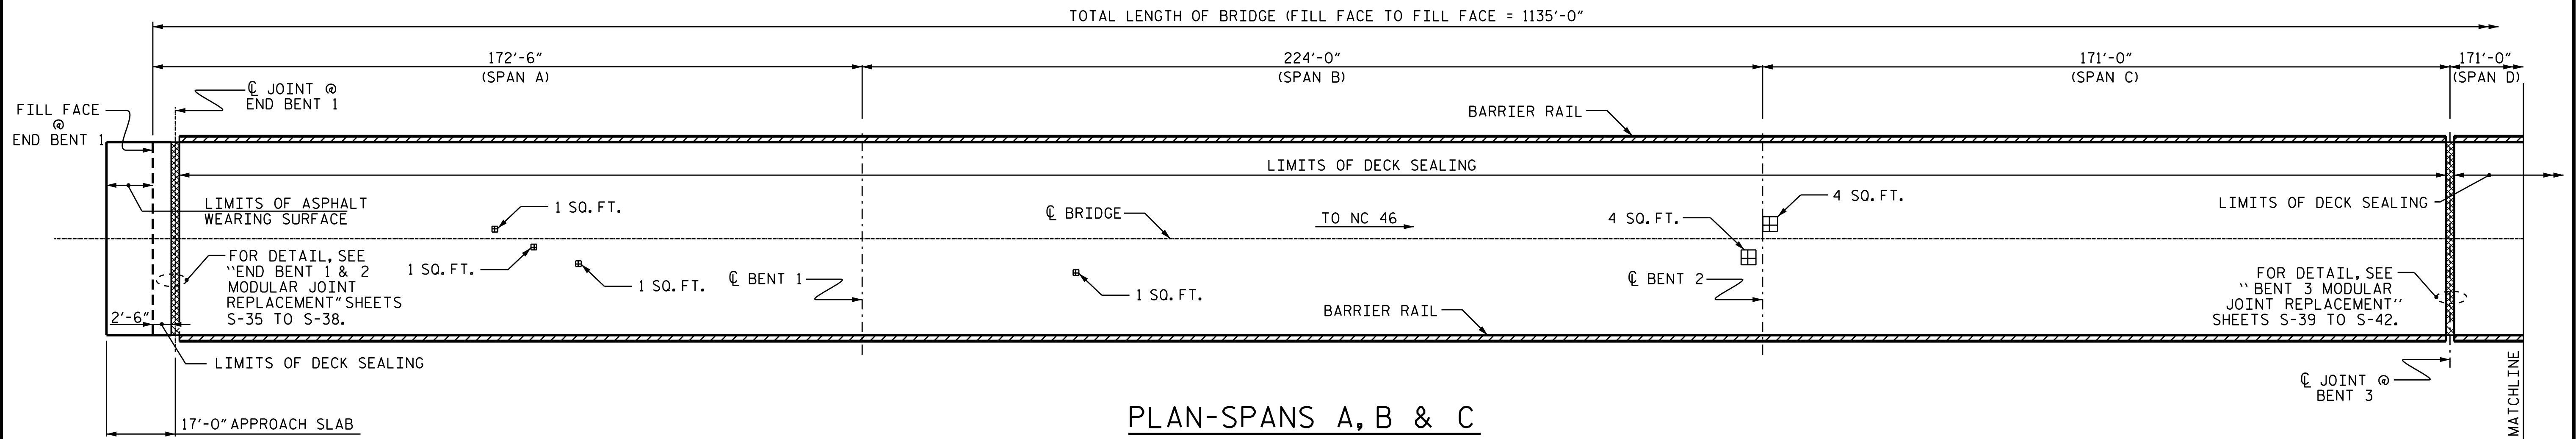
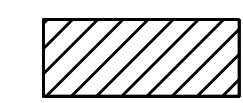



SUMMARY OF QUANTITIES

	ESTIMATE	ACTUAL
CONCRETE DECK REPAIR FOR CRACK SEALING	37 SQ. FT.	
SHOTBLASTING BRIDGE DECK	6,015 SQ. YD.	
CONCRETE BRIDGE DECK CRACK SEALING	6,015 SQ. YD.	
BRIDGE JOINT DEMOLITION	348 SQ. FT.	
SURFACE PREPARATION FOR CONCRETE BARRIER	6,053 SQ. FT.	
SILANE BARRIER RAIL TREATMENT	6,053 SQ. FT.	

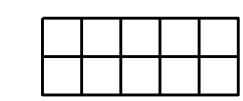

PROJECT NO. I-5839
NORTHAMPTON COUNTY
 BRIDGE NO. 009

-  SILANE BARRIER RAIL TREATMENT
-  BRIDGE DECK REPAIR
-  BRIDGE JOINT DEMOLITION



STATE OF NORTH CAROLINA
 DEPARTMENT OF TRANSPORTATION
 RALEIGH

SUPERSTRUCTURE
 DECK CRACK SEALING &
 SILANE BARRIER RAIL
 TREATMENT

DRAWN BY : S. B. WILLIAMS / S. T. SANDOR DATE : 03/2017
 CHECKED BY : W. C. SMITH DATE : 04/2017

DOCUMENT NOT CONSIDERED
 FINAL UNLESS ALL
 SIGNATURES COMPLETED

REVISIONS						SHEET NO.
NO.	BY:	DATE:	NO.	BY:	DATE:	TOTAL SHEETS
1			3			S-33
2			4			42