

WETHERILL ENGINEERING
 1223 Jones Franklin Rd.
 Raleigh, N.C. 27606
 License No. F-0377
 Bus: 919 851 8077
 Fax: 919 851 8107



TRANSPORTATION PLANNING/DESIGN - BRIDGE/STRUCTURE DESIGN
 CIVIL/SITE DESIGN - GIS/GPS - CONSTRUCTION OBSERVATION

PROJECT REFERENCE NO. 1-5786	SHEET NO. 8
Roadway Design ENGINEER 6/6/2017 SEAL 21116 ENGINEER 208 MAY	Hydraulics ENGINEER 6/6/2017 SEAL 31977 ENGINEER 208 MAY
DOCUMENT NOT CONSIDERED FINAL UNLESS ALL SIGNATURES COMPLETED	

65

70

75

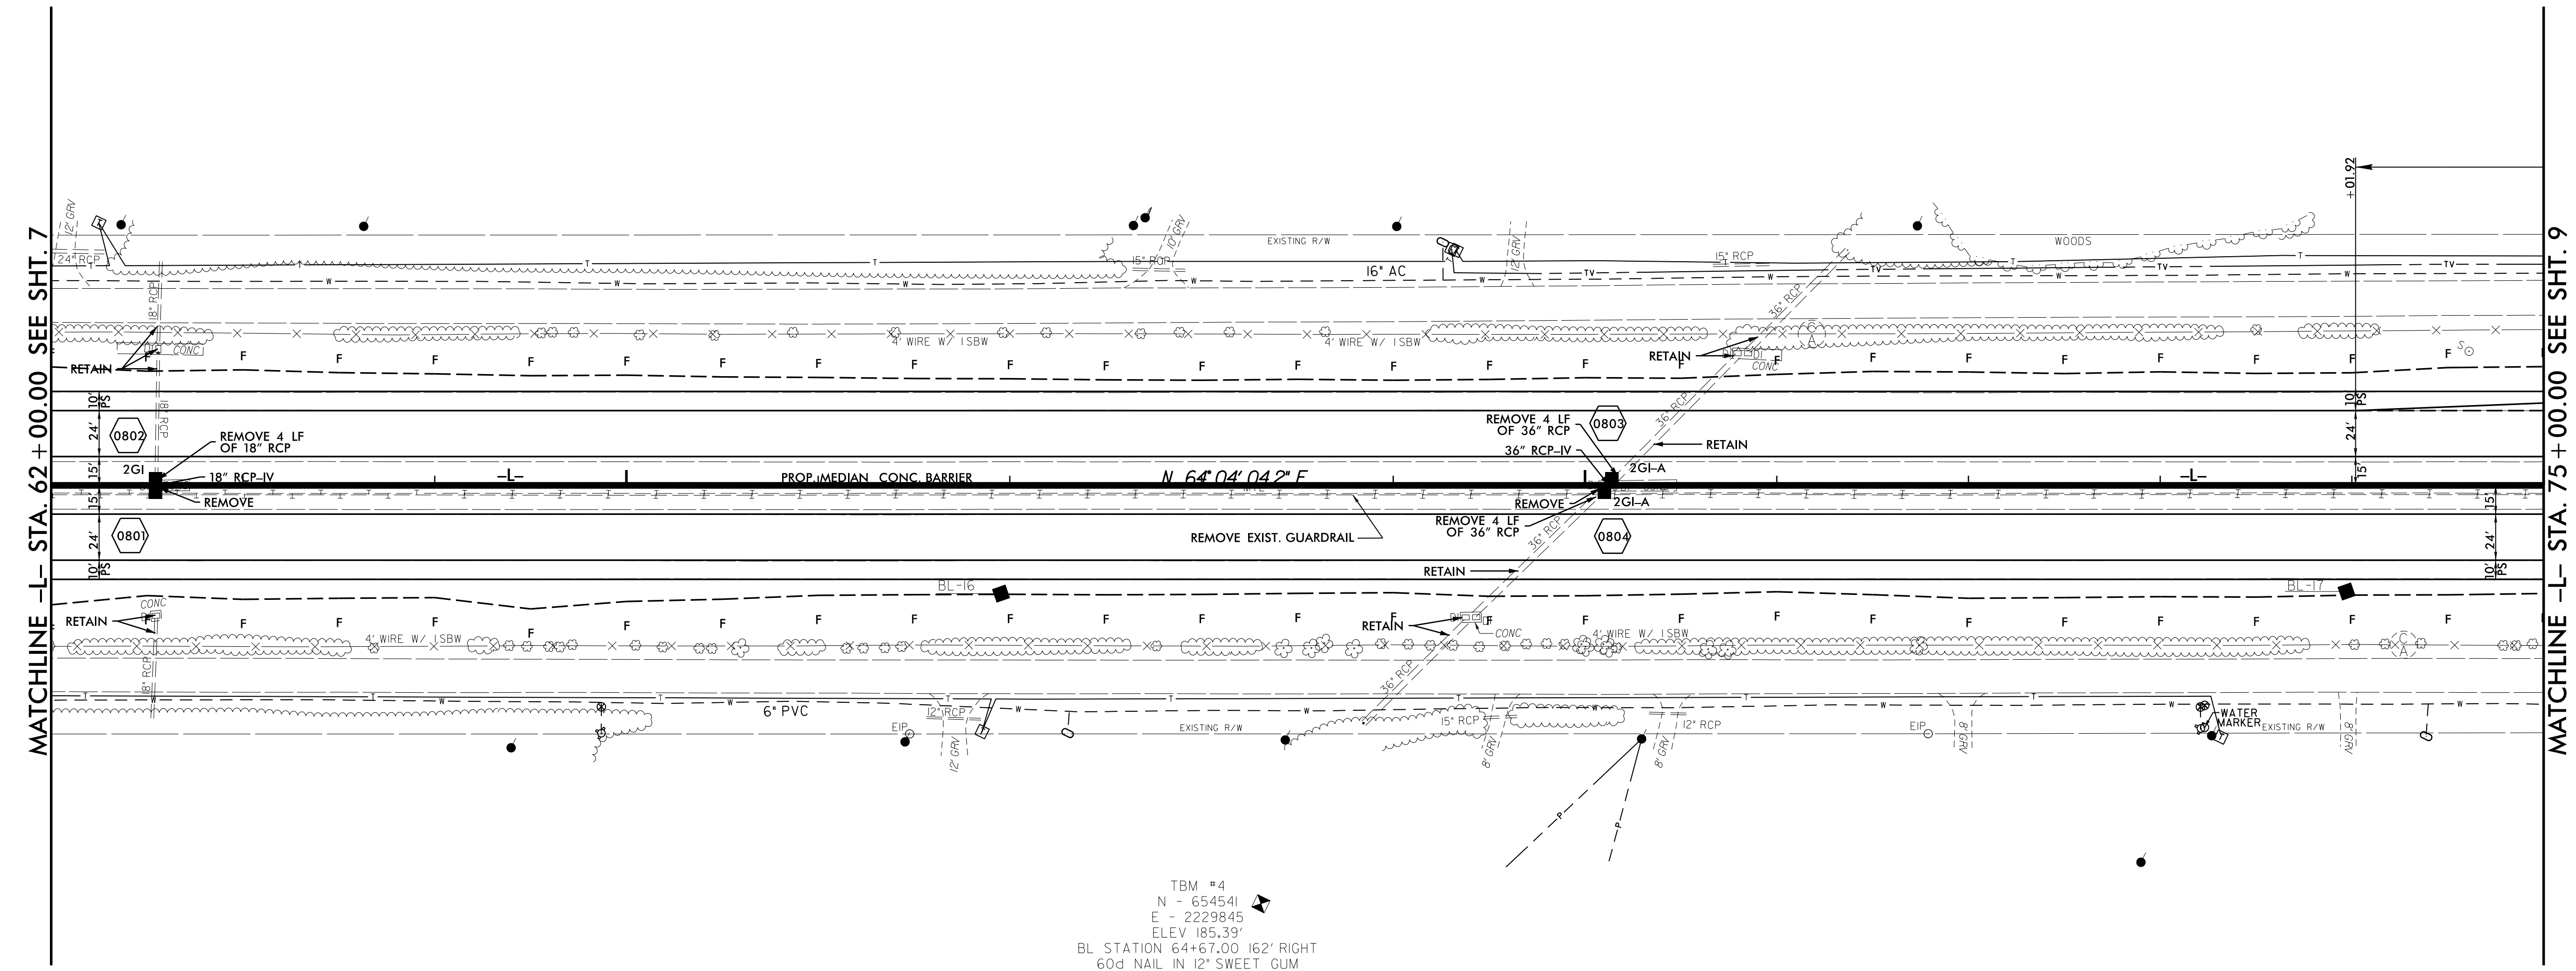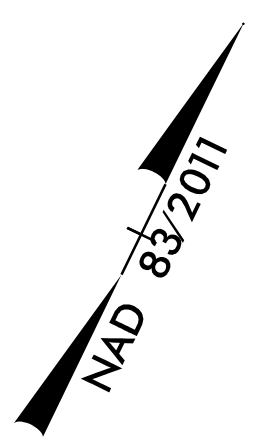

TBM #4
 N - 654541
 E - 2229845
 ELEV. 185.39'
 BL STATION 64+67.00 162' RIGHT
 60d NAIL IN 12\" SWEET GUM

MATCHLINE -L- STA. 62+00.00 SEE SHT. 7

MATCHLINE -L- STA. 75+00.00 SEE SHT. 9