


5/14/2017

**WETHERILL ENGINEERING**  
 1223 Jones Franklin Rd.  
 Raleigh, N.C. 27606  
 License No. F-0377  
 Bus: 919 851 8077  
 Fax: 919 851 8107

TRANSPORTATION PLANNING/DESIGN - BRIDGE/STRUCTURE DESIGN  
 CIVIL/SITE DESIGN - GIS/GPS - CONSTRUCTION OBSERVATION

PROJECT REFERENCE NO. <b>1-5786</b>	SHEET NO. <b>10</b>
R/W SHEET NO.	
ROADWAY DESIGN ENGINEER 6/6/2017 SEAL 21116 ENGINEER BOB A MAY	HYDRAULICS ENGINEER 6/6/2017 SEAL 31977 ENGINEER KEVIN B ATYFORD
DOCUMENT NOT CONSIDERED FINAL UNLESS ALL SIGNATURES COMPLETED	


**-Y2RPB-**  
 PI Sta 13+73.04    PIs Sta 16+00.86  
 $\Delta = 12^\circ 30' 46.5" (LT)$      $\Theta_s = 4^\circ 19' 12.0"$   
 $D = 4^\circ 00' 00.0"$      $L_s = 216.00'$   
 $L = 312.82'$      $LT = 144.04'$   
 $T = 157.04'$      $ST = 72.04'$   
 $R = 1,432.39'$

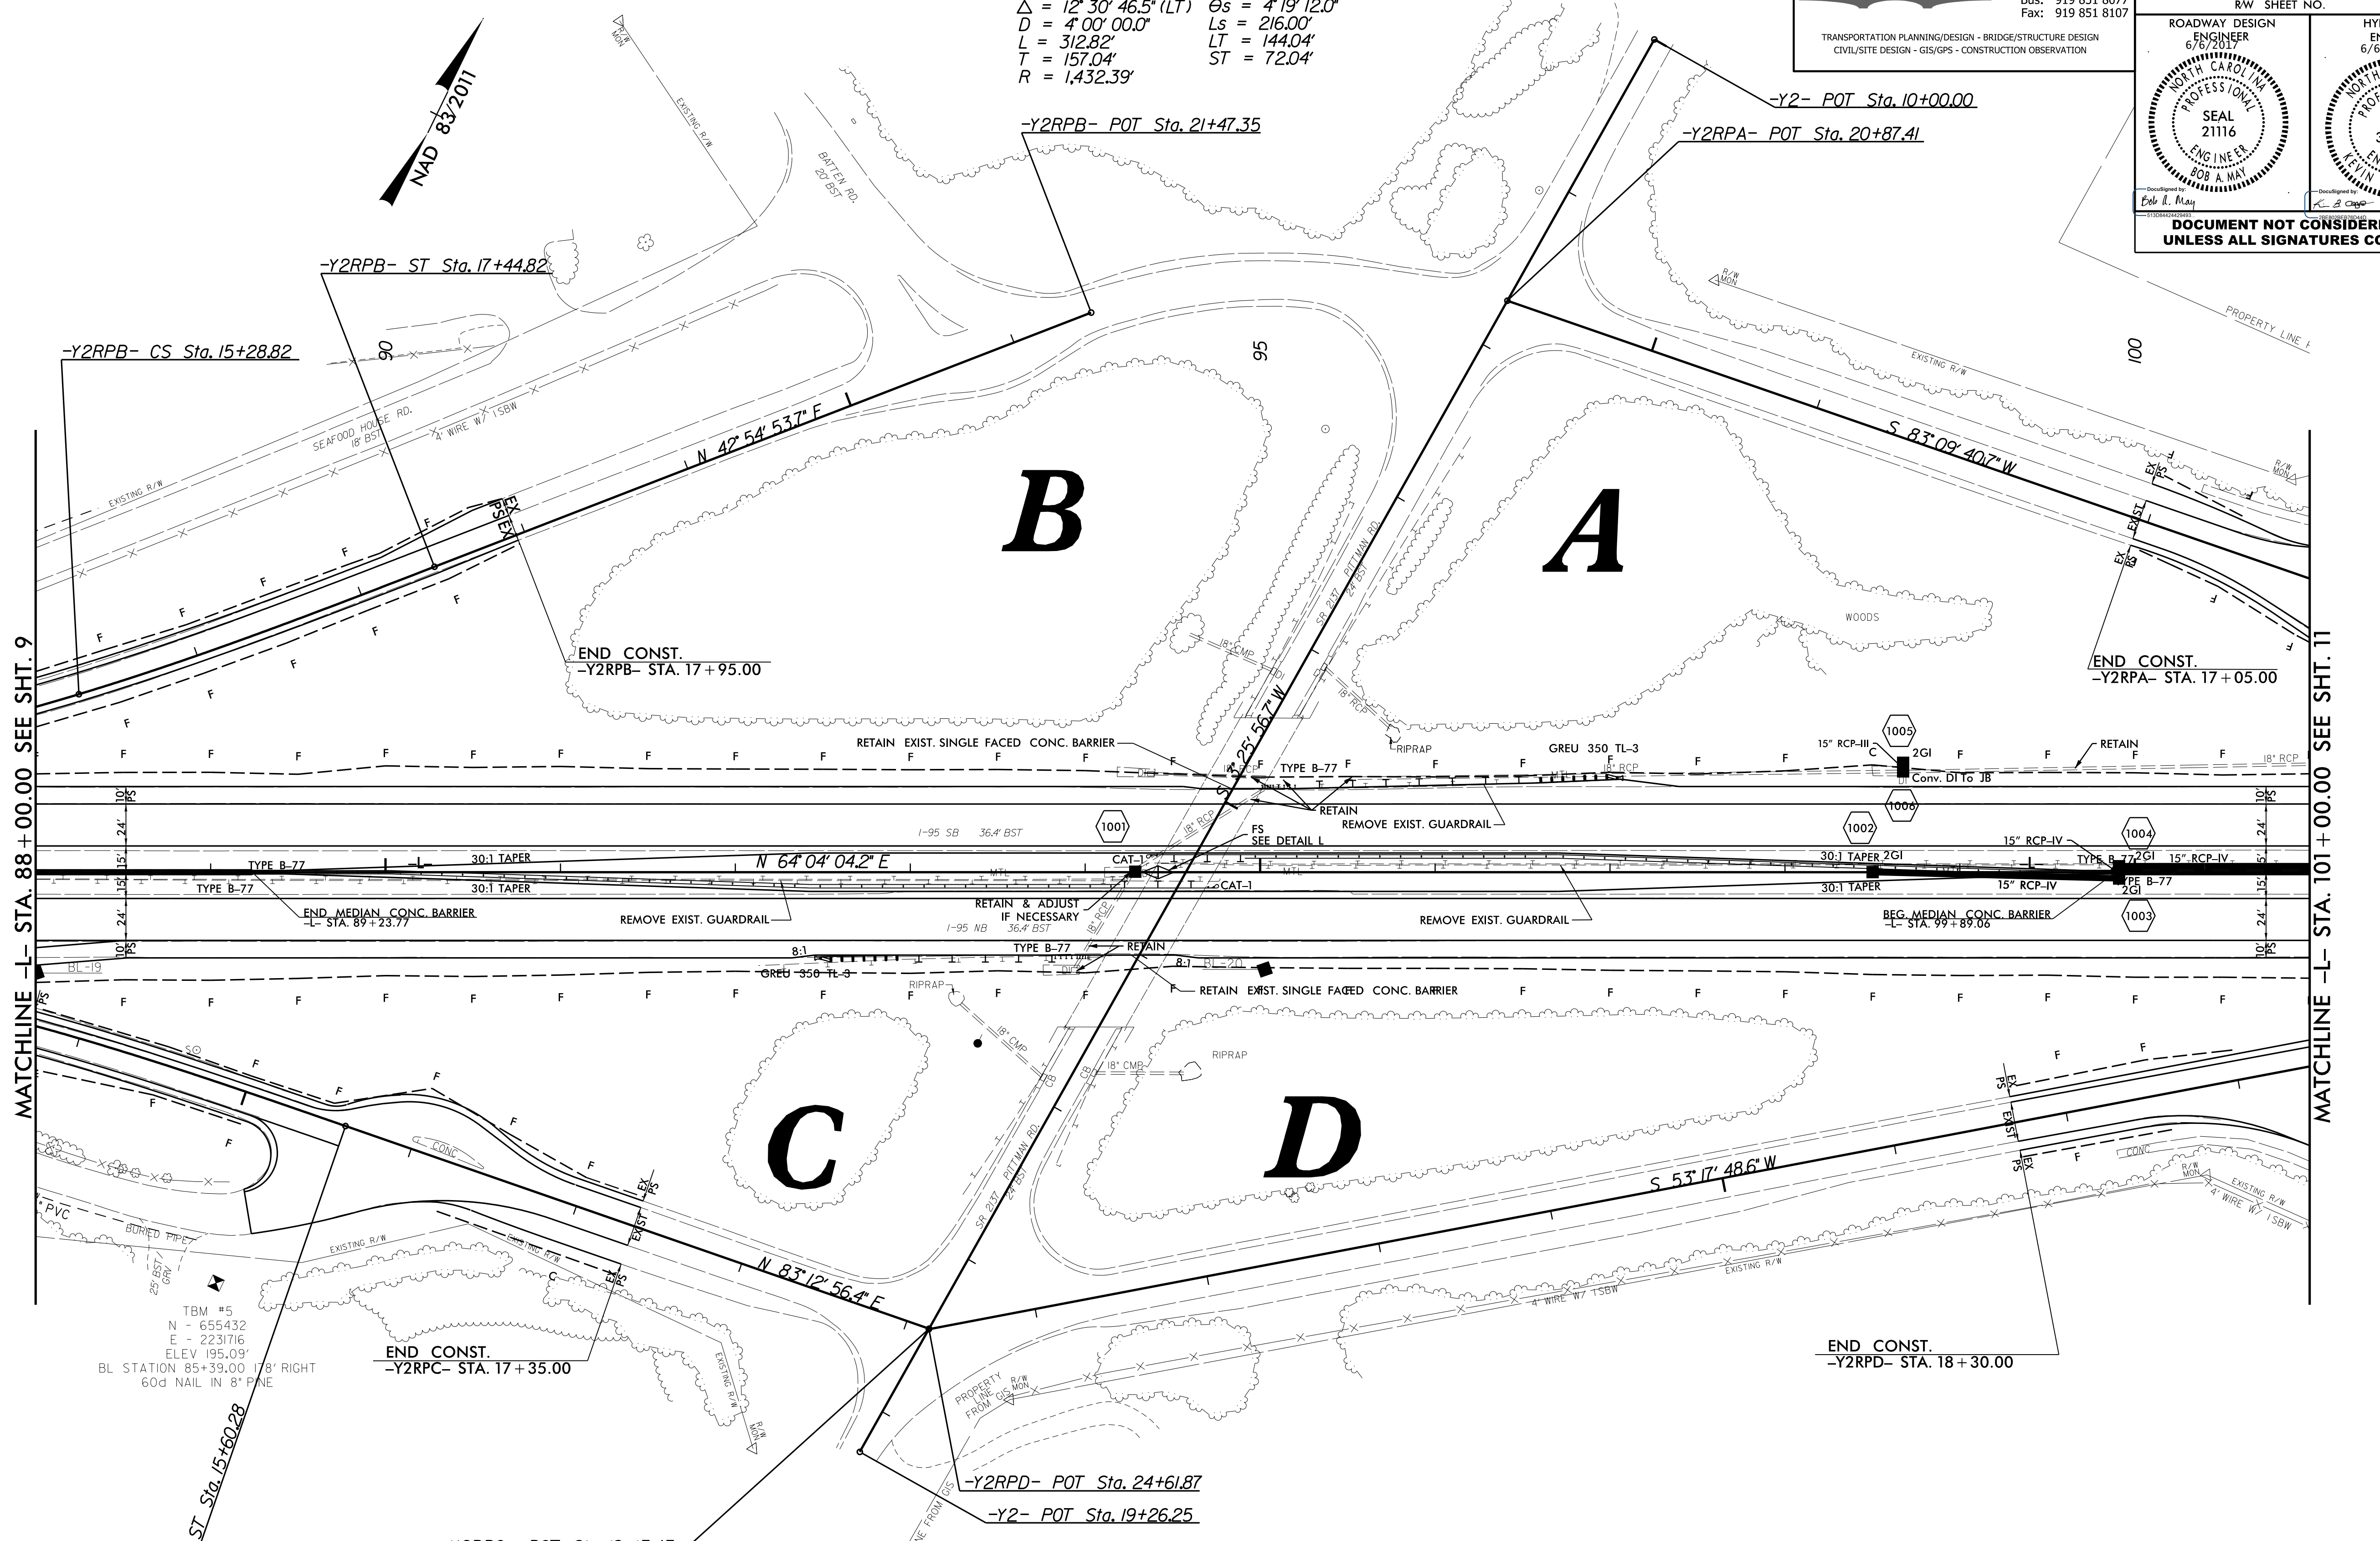

MATCHLINE -L- STA. 88 + 00.00 SEE SHIT. 9

MATCHLINE -L- STA. 101 + 00.00 SEE SHIT. 11

TBM #5  
 N = 655432  
 E = 223176  
 ELEV 195.09'  
 BL STATION 85+39.00 17'8" RIGHT  
 60d NAIL IN 8" PINE

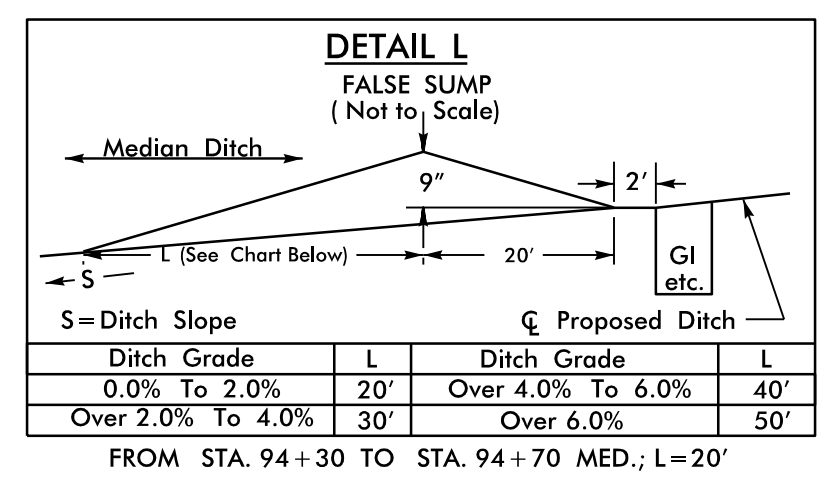

6/15/2017 11:57:86 RdJ\_esh10.dgn  
 I:\SF\10101