
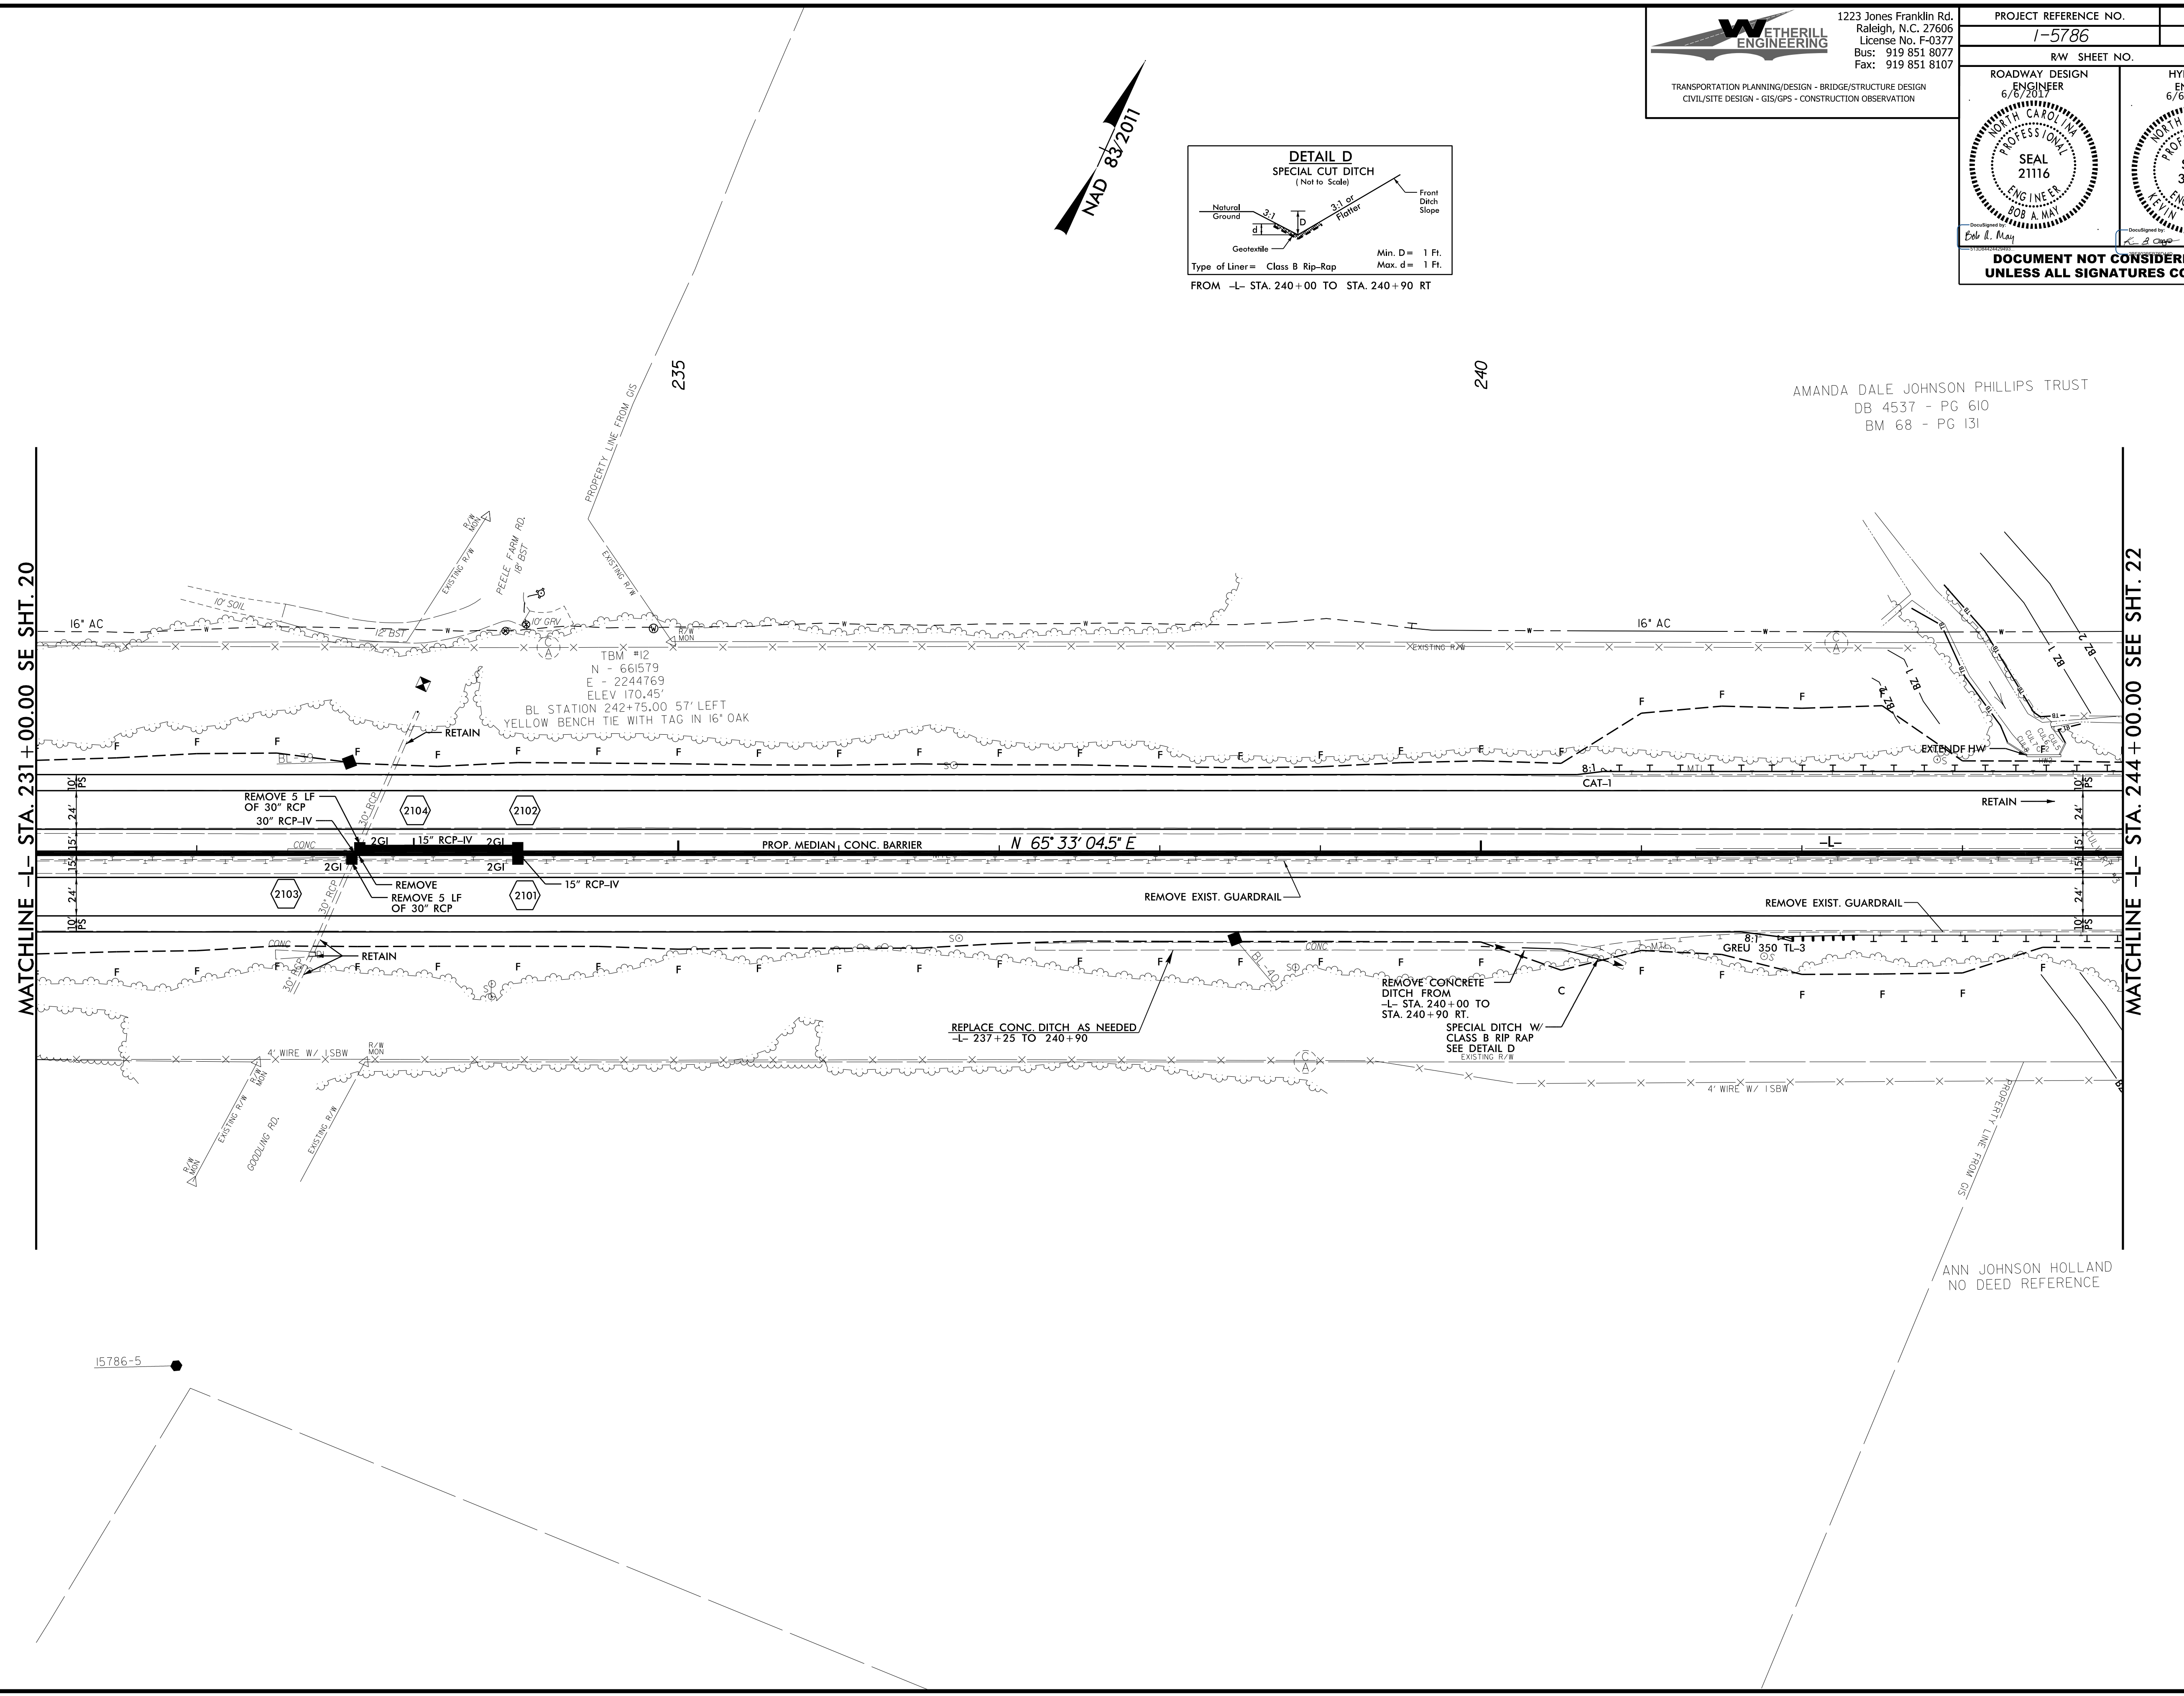
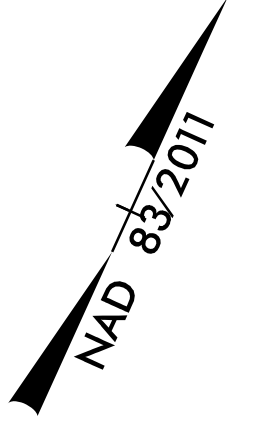


WETHERILL ENGINEERING
 1223 Jones Franklin Rd.
 Raleigh, N.C. 27606
 License No. F-0377
 Bus: 919 851 8077
 Fax: 919 851 8107

TRANSPORTATION PLANNING/DESIGN - BRIDGE/STRUCTURE DESIGN
 CIVIL/SITE DESIGN - GIS/GPS - CONSTRUCTION OBSERVATION

PROJECT REFERENCE NO. 1-5786	SHEET NO. 21
RW SHEET NO.	
ROADWAY DESIGN ENGINEER 6/6/2017 NORTH CAROLINA PROFESSIONAL SEAL 21116 PAUL H. RILEY 208 MAY	HYDRAULICS ENGINEER 6/6/2017 NORTH CAROLINA PROFESSIONAL SEAL 31977 KEVIN B. ALFORD 208 MAY
DOCUMENT NOT CONSIDERED FINAL UNLESS ALL SIGNATURES COMPLETED	

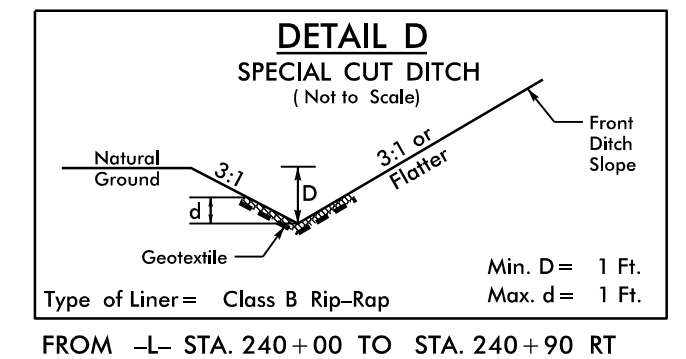

AMANDA DALE JOHNSON PHILLIPS TRUST
 DB 4537 - PG 610
 BM 68 - PG 131

ANN JOHNSON HOLLAND
 NO DEED REFERENCE

MATCHLINE -L- STA. 231+00.00 SE SHT. 20

MATCHLINE -L- STA. 244+00.00 SEE SHT. 22