


5/14/19

WETHERILL ENGINEERING
 1223 Jones Franklin Rd.
 Raleigh, N.C. 27606
 License No. F-0377
 Bus: 919 851 8077
 Fax: 919 851 8107


TRANSPORTATION PLANNING/DESIGN - BRIDGE/STRUCTURE DESIGN
 CIVIL/SITE DESIGN - GIS/GPS - CONSTRUCTION OBSERVATION

PROJECT REFERENCE NO. 1-5786	SHEET NO. 25
RW SHEET NO.	
ROADWAY DESIGN ENGINEER 6/6/2017 SEAL 21116 ENGINEER 208 MAY	HYDRAULICS ENGINEER 6/6/2017 SEAL 31977 ENGINEER 208 MAY
<p>Bob H. Riley</p> <p>DOCUMENT NOT CONSIDERED FINAL UNLESS ALL SIGNATURES COMPLETED</p>	

-L-
 PI Sta 295+00.34
 $\Delta = 13^{\circ} 53' 03.6" (LT)$
 $D = 1' 00' 00.0"$
 $L = 1,388.43'$
 $T = 697.63'$
 $R = 5,729.58'$

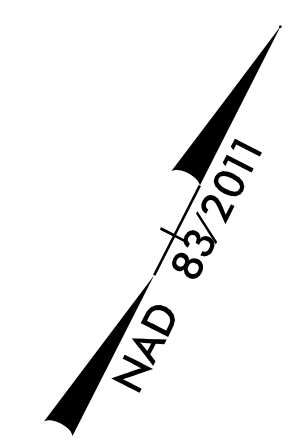

END NCDOT TIP PROJECT I-3318BB
 -L- STA. 38+00.00
 BEGIN NCDOT TIP PROJECT I-5786
 -L- STA. 292+93.81

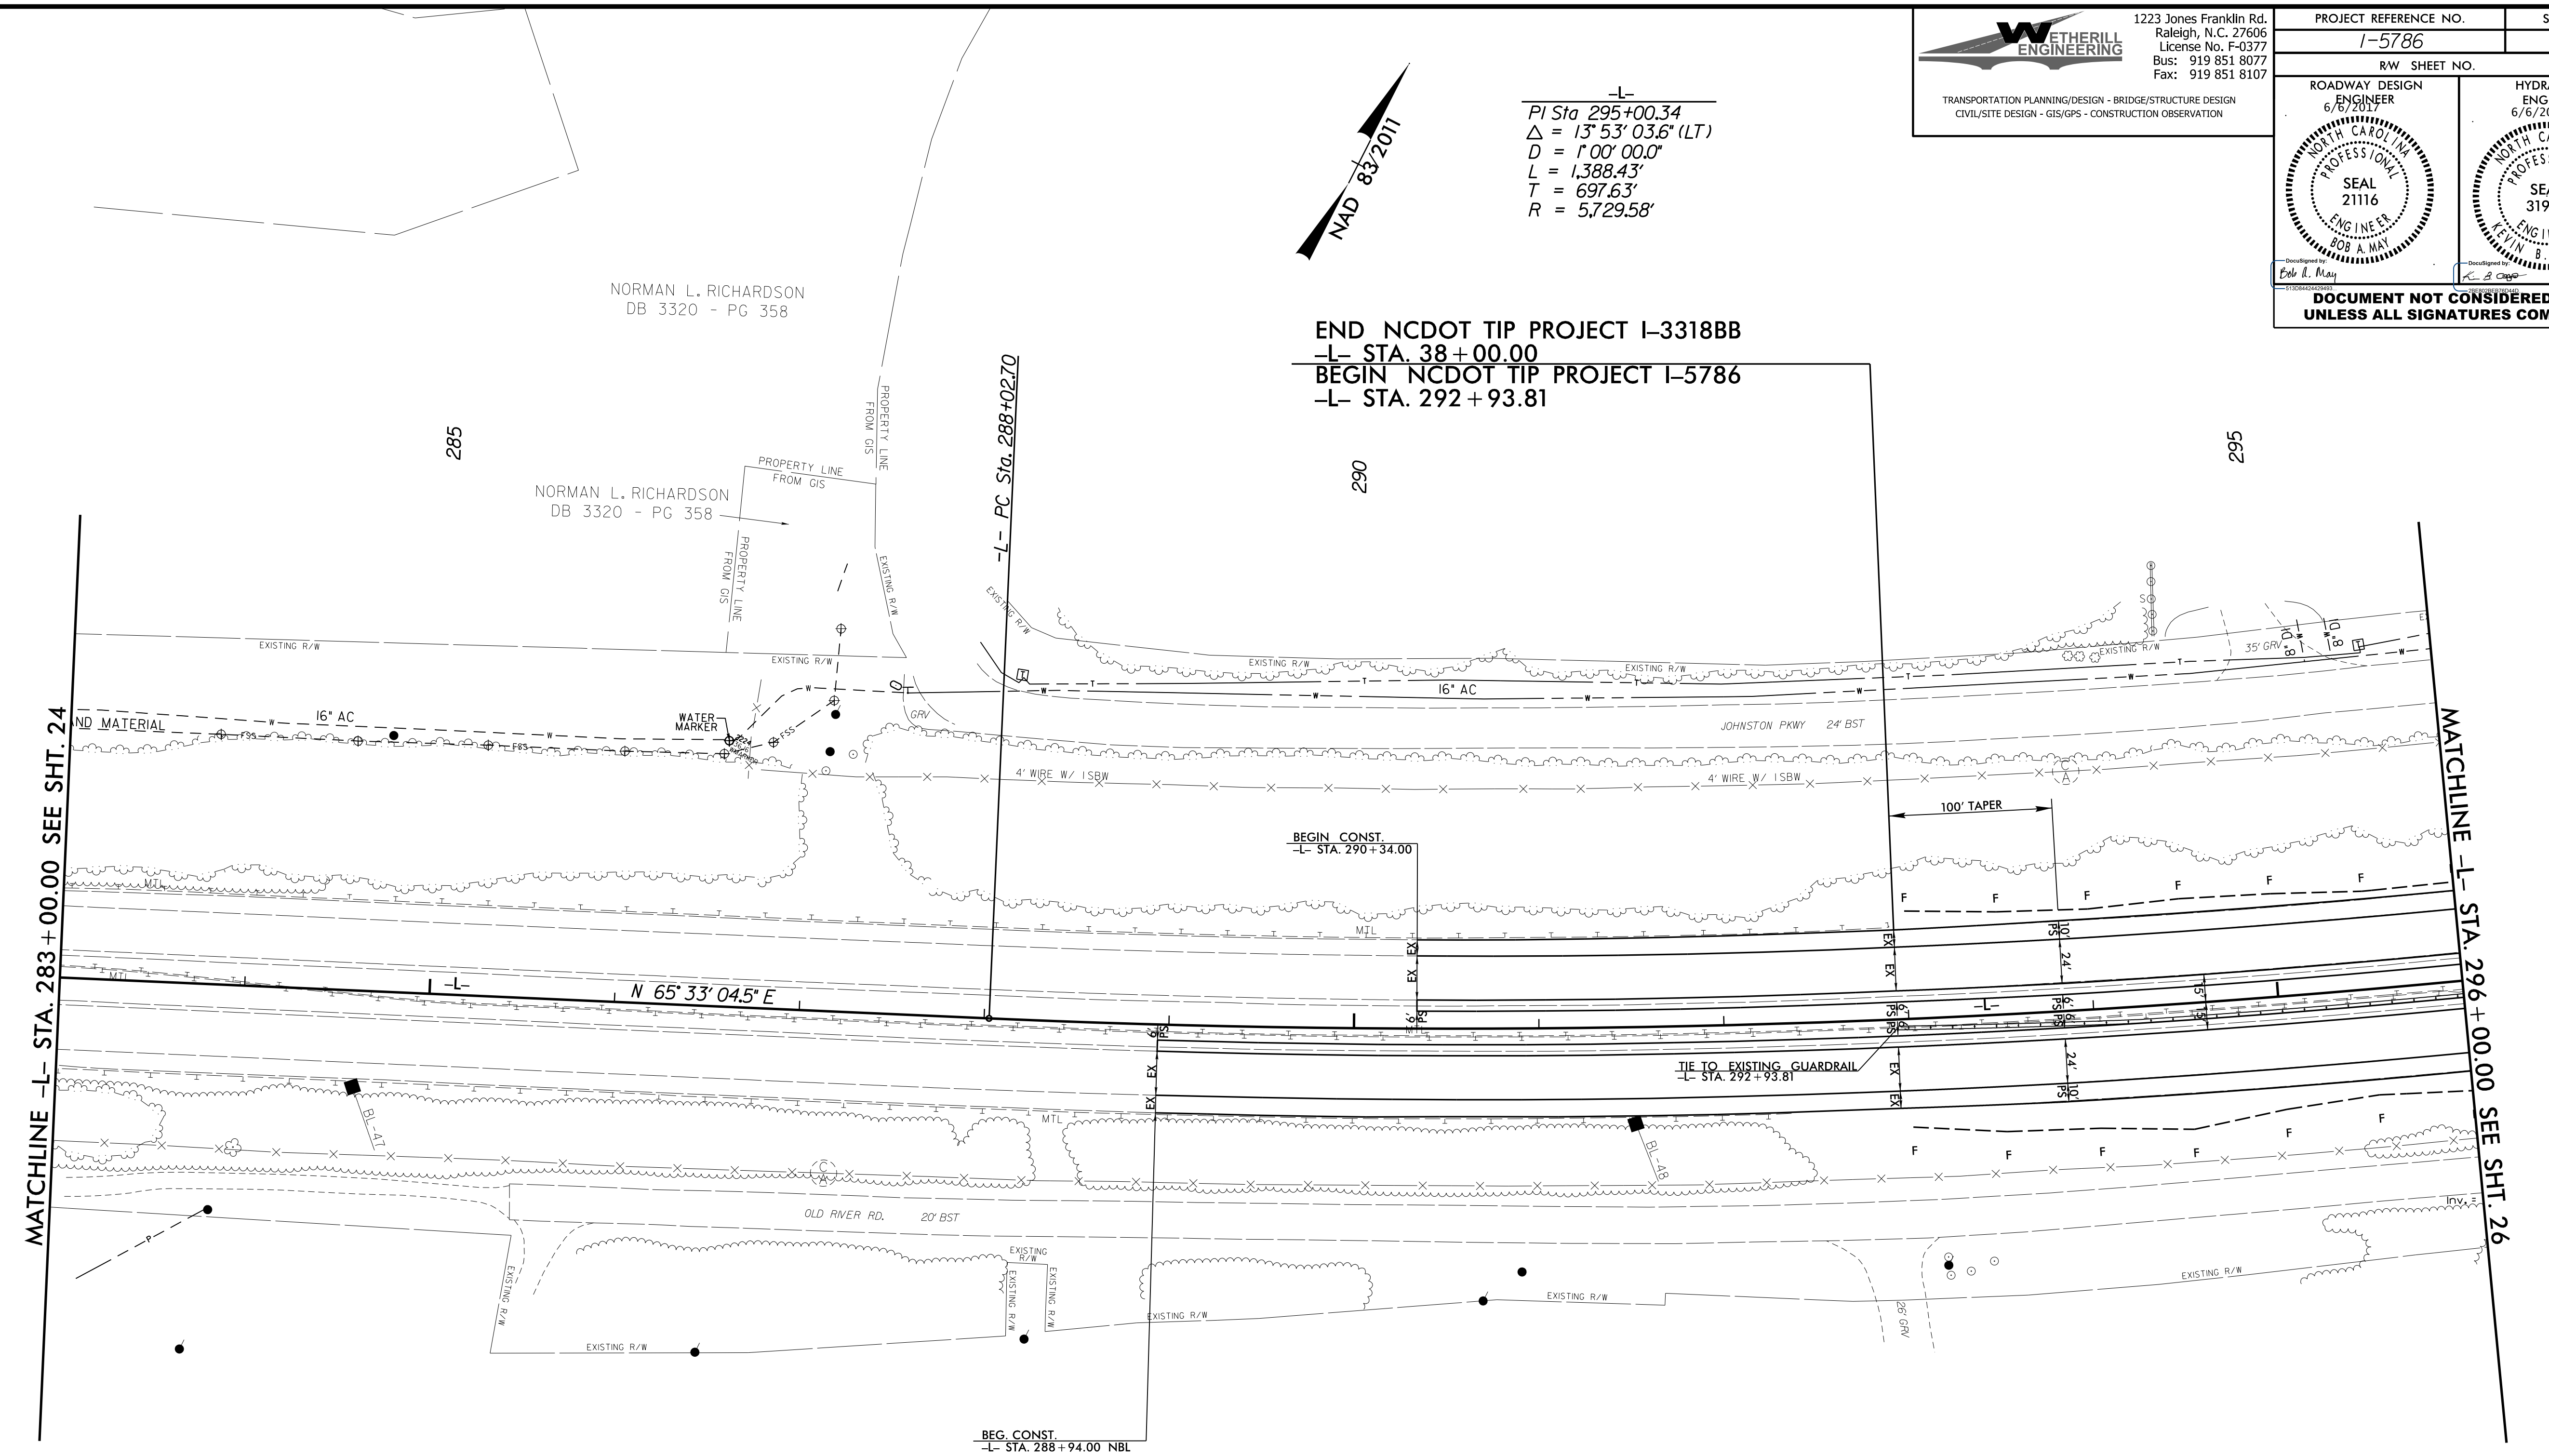

MATCHLINE -L- STA. 283+00.00 SEE SHT. 24

MATCHLINE -L- STA. 296+00.00 SEE SHT. 26