
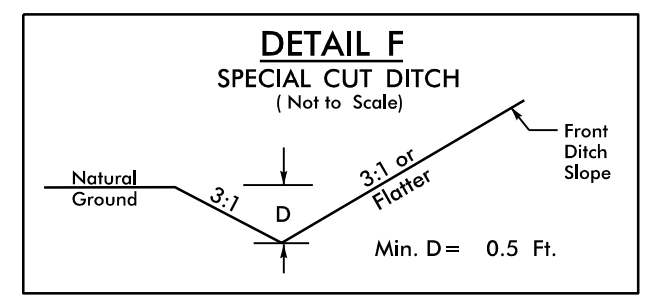


WETHERILL ENGINEERING
 1223 Jones Franklin Rd.
 Raleigh, N.C. 27606
 License No. F-0377
 Bus: 919 851 8077
 Fax: 919 851 8107

TRANSPORTATION PLANNING/DESIGN - BRIDGE/STRUCTURE DESIGN
 CIVIL/SITE DESIGN - GIS/GPS - CONSTRUCTION OBSERVATION

PROJECT REFERENCE NO. 1-5786	SHEET NO. 26
RW SHEET NO.	
ROADWAY DESIGN ENGINEER 6/6/2017 SEAL 21116 ENGINEER BOB A. MAY	HYDRAULICS ENGINEER 6/6/2017 SEAL 31977 ENGINEER KEVIN B. AYFOLD
DOCUMENT NOT CONSIDERED FINAL UNLESS ALL SIGNATURES COMPLETED	

$PI\ Sta\ 295+00.34$
 $\Delta = 13^{\circ}53'03.6" (LT)$
 $D = 1^{\circ}00'00.0"$
 $L = 1,388.43'$
 $T = 697.63'$
 $R = 5,729.58'$

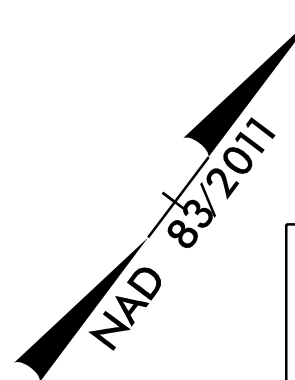

FROM -L- STA. 299+00 TO STA. 302+50 RT
 FROM -L- STA. 306+00 TO STA. 309+50 RT

