



**OFF-SITE DETOUR WHEN LIZZIE MILL RD.
IS CLOSED FOR BRIDGE CONSTRUCTION.**

DETOUR SIGNING

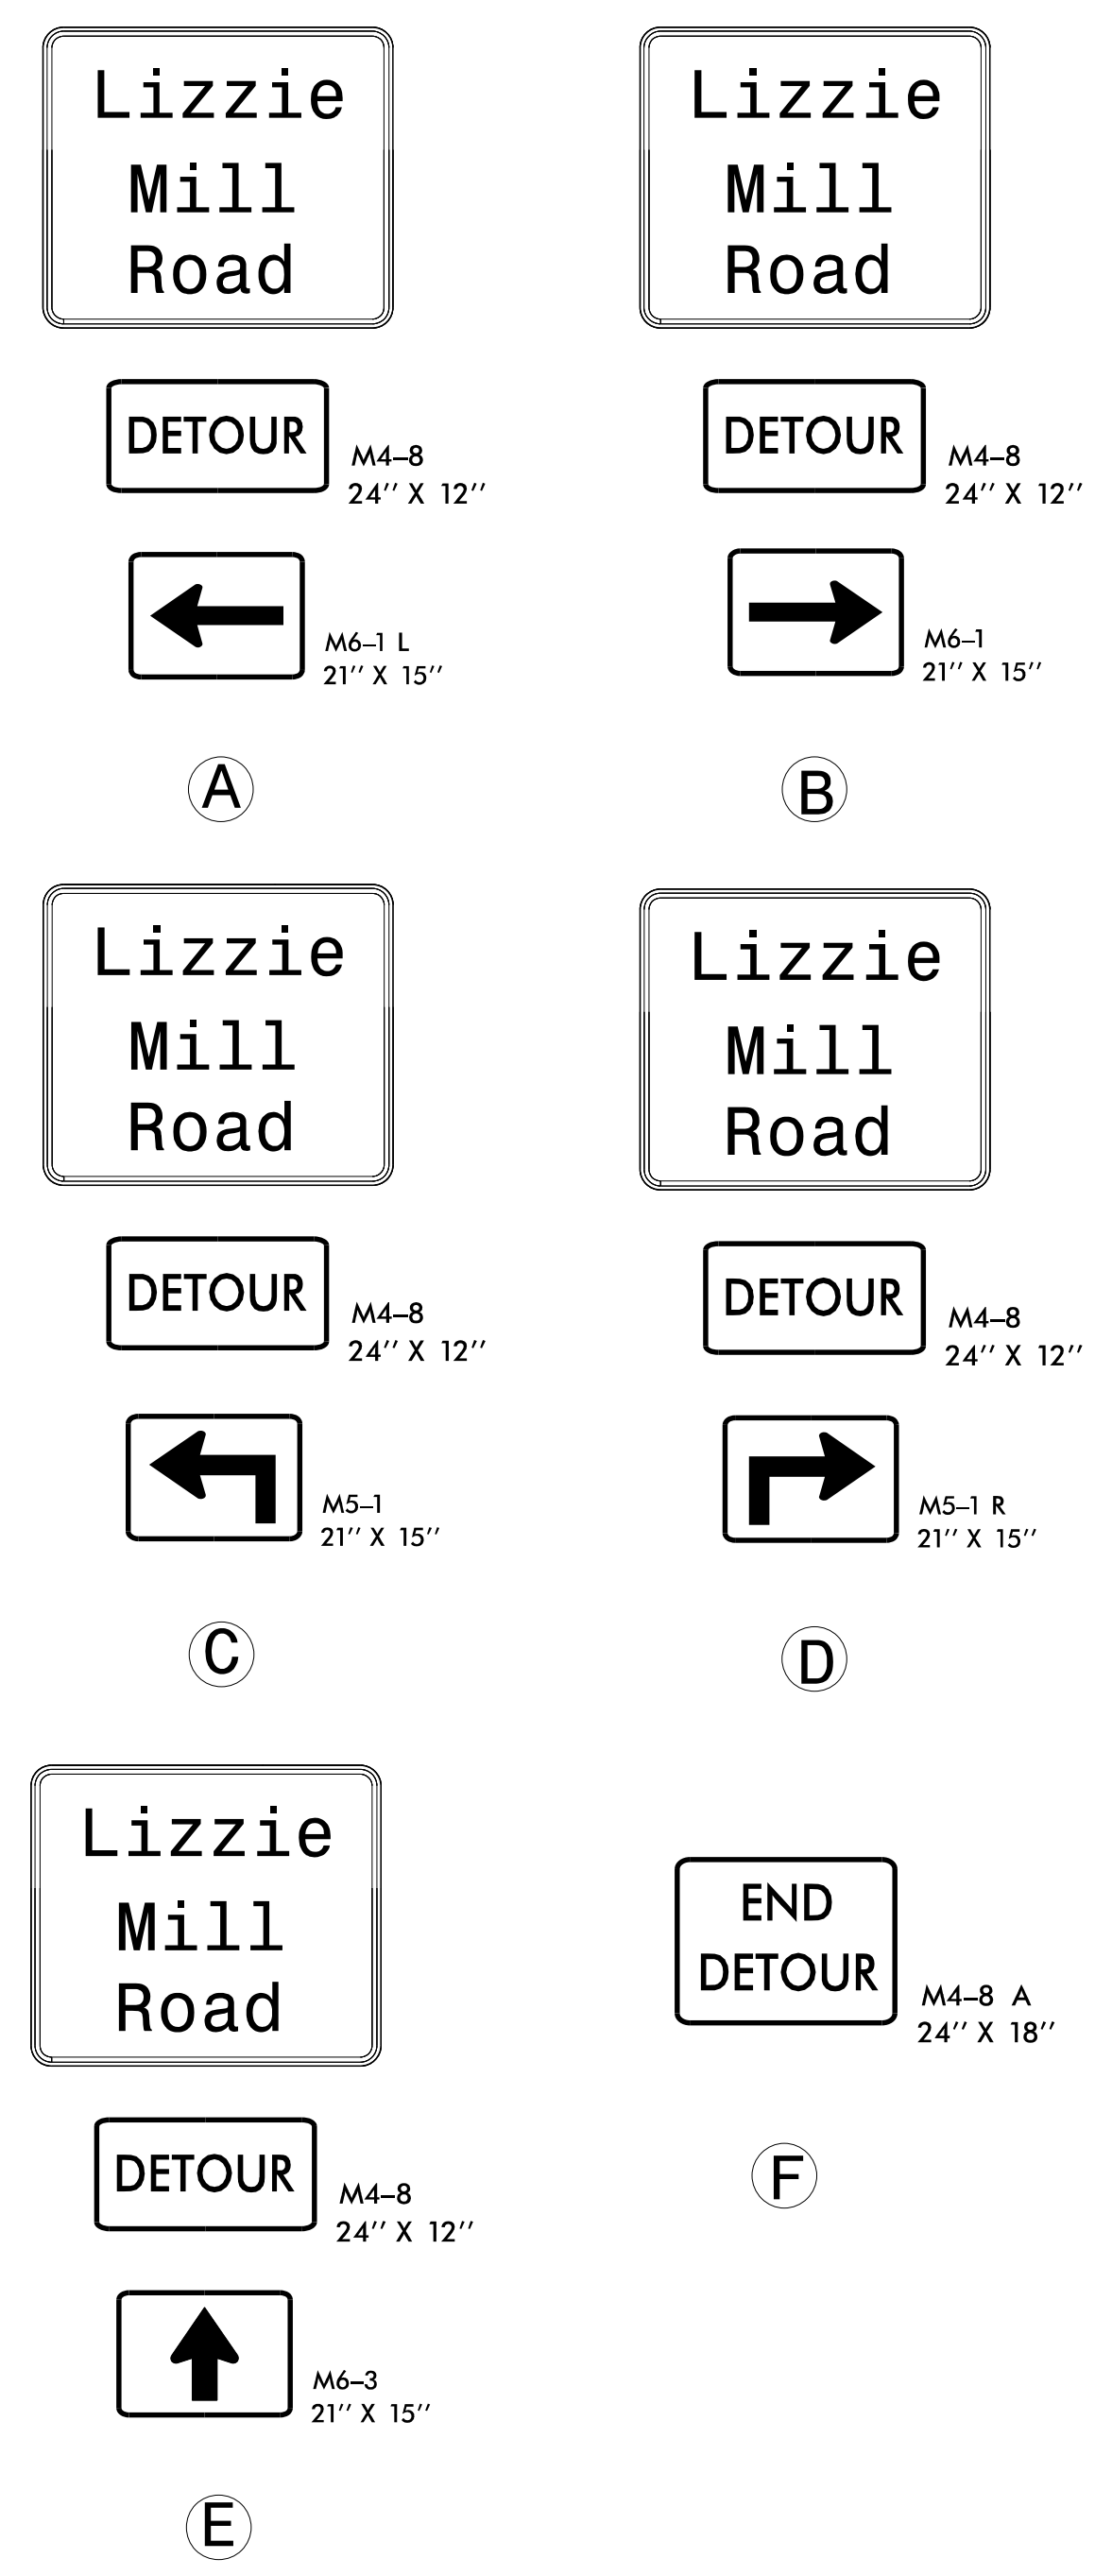

NOTES: SEE TMP-2 FOR "LIZZIE MILL ROAD" SPECIAL SIGN DESIGN.
 ALL DETOUR SIGN LOCATIONS ARE APPROXIMATE.
 * SEE RSD 1101.03, SHEET 1 OF 9, FOR TYPE III BARRICADE LOCATION WITH ATTACHED SIGNING & ADDITIONAL SIGNING FOR ROAD CLOSURE.

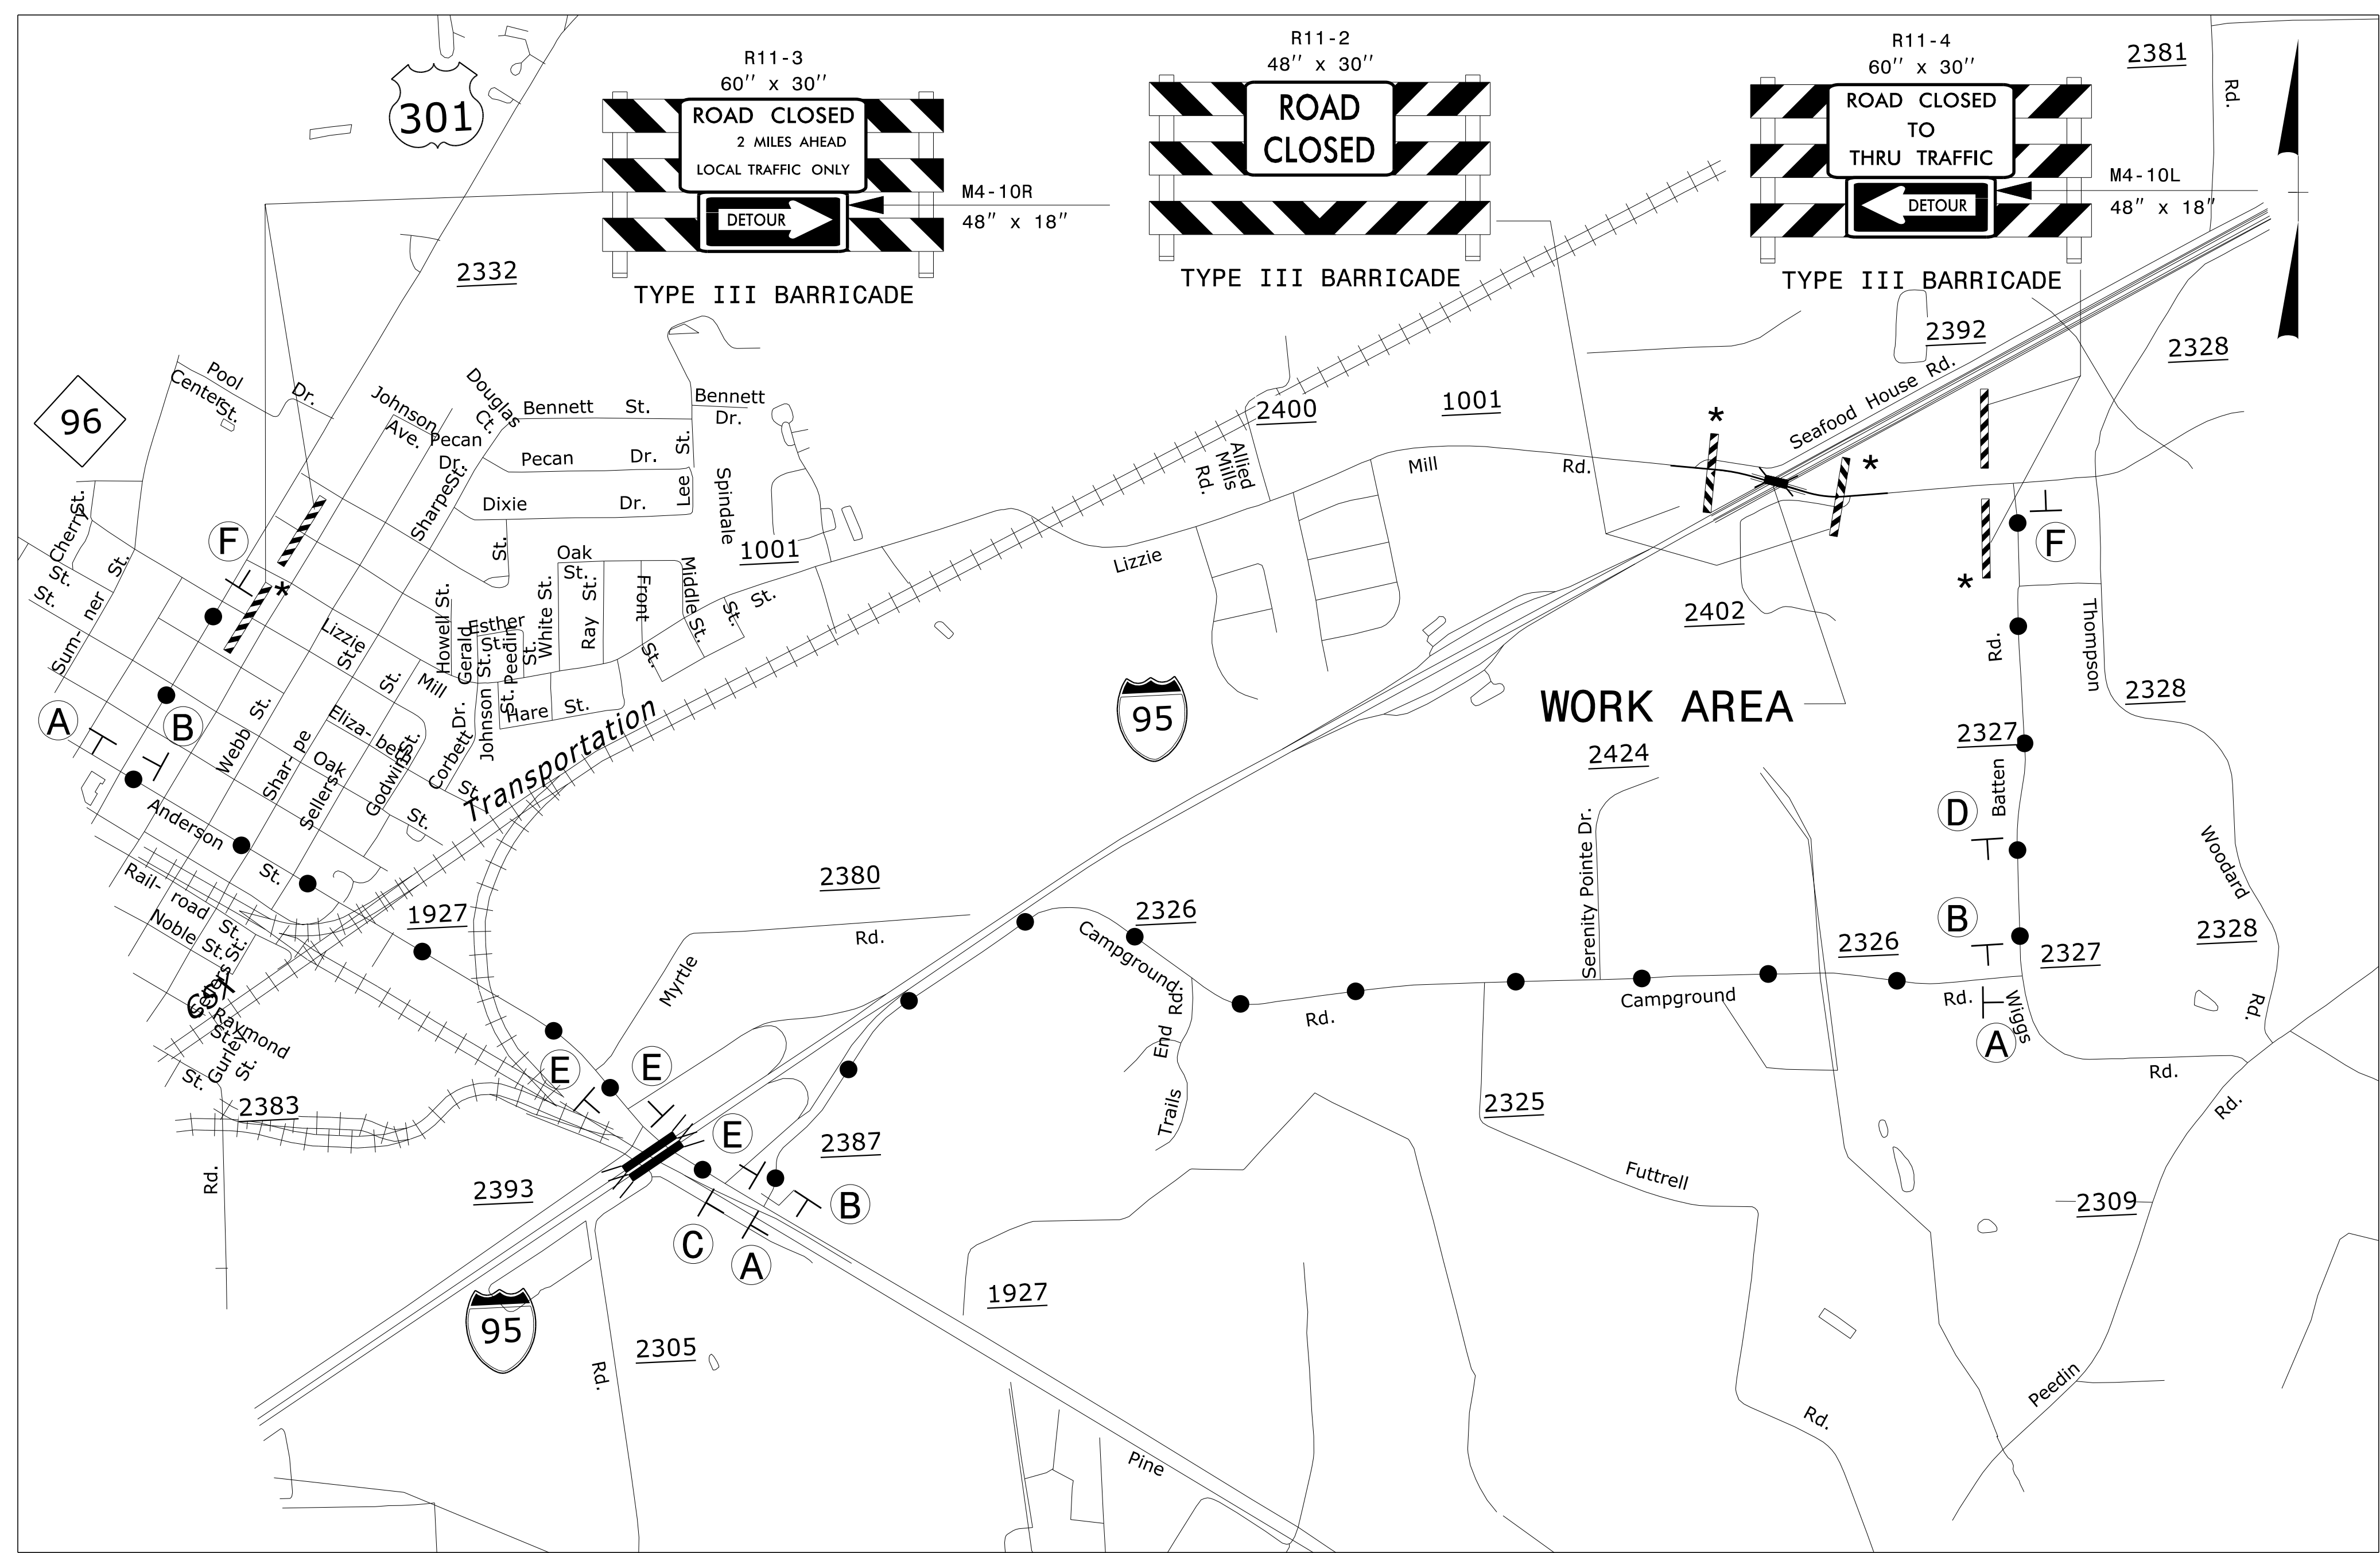

**DOCUMENT NOT CONSIDERED FINAL
UNLESS ALL SIGNATURES COMPLETED**

WETHERILL ENGINEERING

1223 Jones Franklin Rd.
 Raleigh, N.C. 27606
 License No. F-0377
 Bus: 919 851 8077
 Fax: 919 851 8107

TRANSPORTATION PLANNING/DESIGN - BRIDGE/STRUCTURE DESIGN
 CIVIL/SITE DESIGN - GIS/GPS - CONSTRUCTION OBSERVATION

APPROVED: _____ DATE: 6/5/2017

SEAL

**DETOUR
LIZZIE MILL RD.
SR 1001 (-Y1-)**

5/8/2017 P:\2017\N-5786\TrafficControl\TCPV-5786_TC_TMP_PSH_02C.dgn User:skennedy