

DETOUR SIGNING

(A)	(B)
(C)	(D)
	(F)
(E)	

NOTES: ALL DETOUR SIGN LOCATIONS ARE APPROXIMATE.
 * SEE RSD 1101.03, SHEET 7 OF 9, FOR TYPE III BARRICADE LOCATION WITH ATTACHED SIGNING & ADDITIONAL SIGNING FOR ROAD CLOSURE.



1223 Jones Franklin Rd.
 Raleigh, N.C. 27606
 License No. F-0377
 Bus: 919 851 8077
 Fax: 919 851 8107


**DOCUMENT NOT CONSIDERED FINAL
 UNLESS ALL SIGNATURES COMPLETED**

APPROVED: _____ DATE: _____

6/5/2017

SEAL

PROFESSIONAL ENGINEER
 21116
 BOB A. MAH

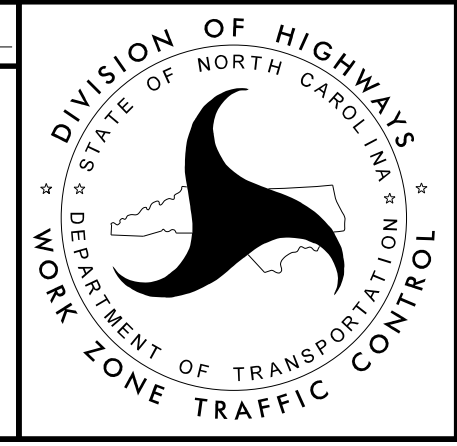

DETOUR
I-95 (-L-) NB CLOSED
BETWEEN
EXIT 102 TO EXIT 105