
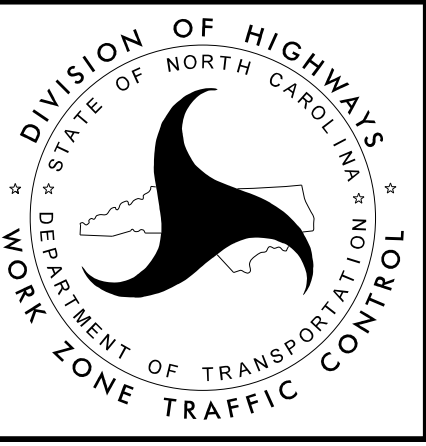


NOTES: SEE SHEET TMP-1A FOR PAVEMENT MARKING SCHEDULE.

DOCUMENT NOT CONSIDERED FINAL UNLESS ALL SIGNATURES COMPLETED

APPROVED: 7/6/2017
DATE: _____
SEAL
Disciplined by: Bob A. May

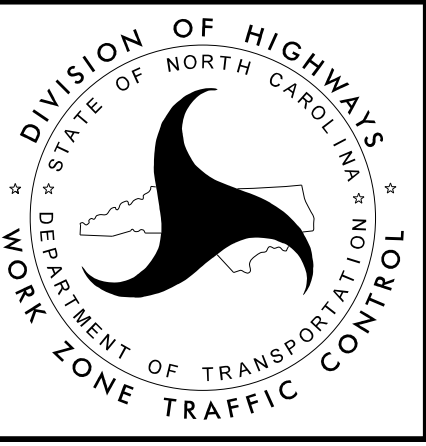

**PHASE I
DETAIL**

WETHERILL ENGINEERING
1223 Jones Franklin Rd.
Raleigh, N.C. 27606
License No. F-0377
Bus: 919 851 8077
Fax: 919 851 8107

TRANSPORTATION PLANNING/DESIGN - BRIDGE/STRUCTURE DESIGN
CIVIL/SITE DESIGN - GIS/GPS - CONSTRUCTION OBSERVATION

7/6/2017 P:\2017\I-5786\TrafficControl\TCP\I-5786_TC_TMP_PSH_06.dgn User:skennedy