

7/6/2017
P:\2017\I-5786\TrafficControl\TCPV\I-5786_TC_TMP_PSH_I5.dgn
User:skennedy

**DOCUMENT NOT CONSIDERED FINAL
UNLESS ALL SIGNATURES COMPLETED**

WETHERILL ENGINEERING

1223 Jones Franklin Rd.
Raleigh, N.C. 27606
License No. F-0377
Bus: 919 851 8077
Fax: 919 851 8107


TRANSPORTATION PLANNING/DESIGN - BRIDGE/STRUCTURE DESIGN
CIVIL/SITE DESIGN - GIS/GPS - CONSTRUCTION OBSERVATION

APPROVED: 7/6/2017

DATE:

SEAL

Designed by: Bob A. May

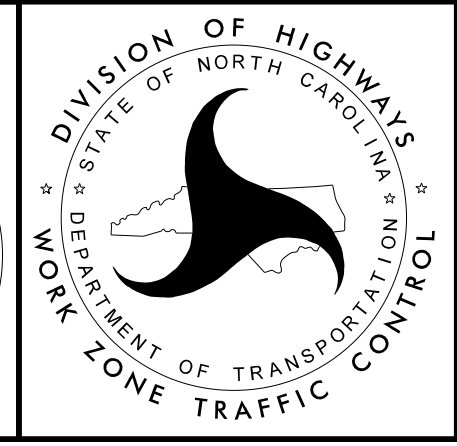

**PHASE I
DETAIL**