

NOTES: SEE SHEET TMP-1A FOR PAVEMENT MARKING SCHEDULE.

DOCUMENT NOT CONSIDERED FINAL UNLESS ALL SIGNATURES COMPLETED

**WETHERILL ENGINEERING**

1223 Jones Franklin Rd.  
Raleigh, N.C. 27606  
License No. F-0377  
Bus: 919 851 8077  
Fax: 919 851 8107


TRANSPORTATION PLANNING/DESIGN - BRIDGE/STRUCTURE DESIGN  
CIVIL/SITE DESIGN - GIS/GPS - CONSTRUCTION OBSERVATION

APPROVED: 6/5/2017

DATE:

SEAL

Seal of Bob A. May, Professional Engineer, License No. 21116, State of North Carolina.

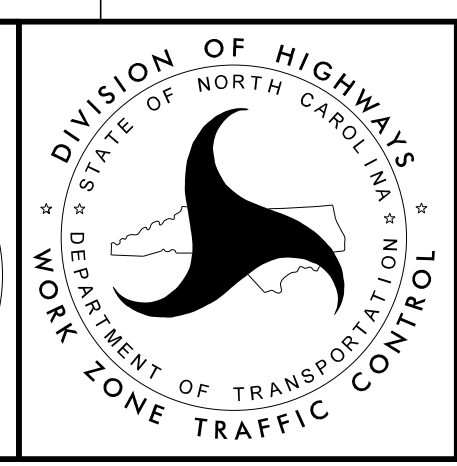

PHASE II  
DETAIL

5/4/2017 P:\2017\I-5786\TrafficControl\TCP\I-5786\_TC\_TMP\_PSH\_25.dgn User:skennedy