

NOTES: SEE SHEET TMP-1A FOR PAVEMENT MARKING SCHEDULE.  
\* SEE SHEET TMP-2D FOR OFF-SITE DETOURS.

DOCUMENT NOT CONSIDERED FINAL  
UNLESS ALL SIGNATURES COMPLETED

**WETHERILL ENGINEERING**


1223 Jones Franklin Rd.  
Raleigh, N.C. 27606  
License No. F-0377  
Bus: 919 851 8077  
Fax: 919 851 8107

TRANSPORTATION PLANNING/DESIGN - BRIDGE/STRUCTURE DESIGN  
CIVIL/SITE DESIGN - GIS/GPS - CONSTRUCTION OBSERVATION

APPROVED: \_\_\_\_\_ 6/5/2017  
DATE: \_\_\_\_\_

SEAL

Designed by: *Bob A. May*

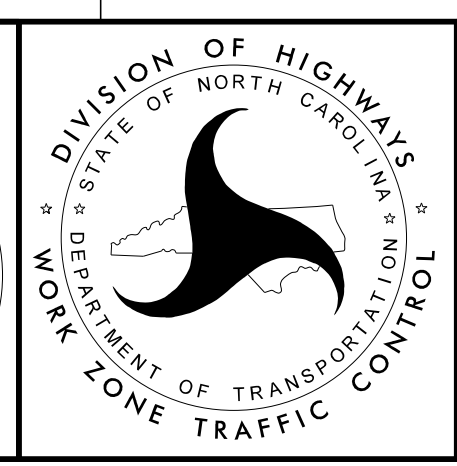

**PHASE II  
DETAIL  
BRIDGE # 111  
BIZZLE GROVE  
CHURCH ROAD -Y4-**

5/4/2017 P:\2017\I-5786\TrafficControl\TCPV\I-5786\_TC\_TMP\_PSH\_26.dgn User:skennedy