

NOTES: SEE SHEET TMP-1A FOR PAVEMENT MARKING SCHEDULE.

**DOCUMENT NOT CONSIDERED FINAL  
UNLESS ALL SIGNATURES COMPLETED**

**WETHERILL  
ENGINEERING**

1223 Jones Franklin Rd.  
Raleigh, N.C. 27606  
License No. F-0377  
Bus: 919 851 8077  
Fax: 919 851 8107


TRANSPORTATION PLANNING/DESIGN - BRIDGE/STRUCTURE DESIGN  
CIVIL/SITE DESIGN - GIS/GPS - CONSTRUCTION OBSERVATION

APPROVED: \_\_\_\_\_ 6/5/2017

DATE: \_\_\_\_\_

SEAL

Designed by  
*Bob A. May*

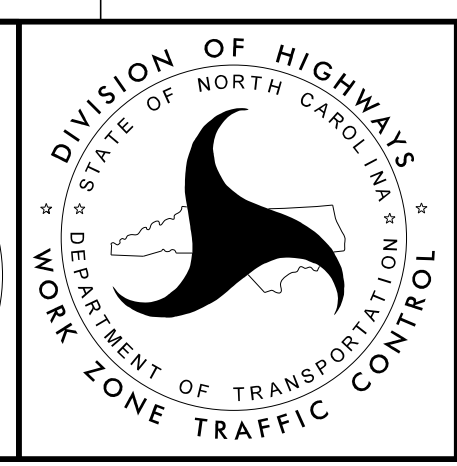

**PHASE II  
DETAIL**

5/4/2017 P:\2017\I-5786\TrafficControl\TCPV\5786\_TC\_TMP\_PSH\_33.dgn User:skennedy