


5/14/99

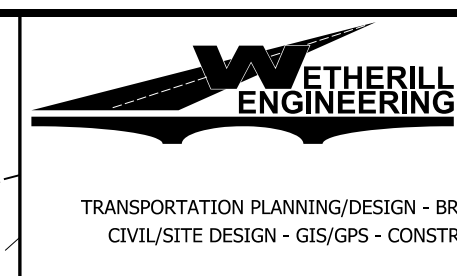


1223 Jones Franklin Rd.
Raleigh, N.C. 27606
License No. F-0377
Bus: 919 851 8077
Fax: 919 851 8107

TRANSPORTATION PLANNING/DESIGN - BRIDGE/STRUCTURE DESIGN
CIVIL/SITE DESIGN - GIS/GPS - CONSTRUCTION OBSERVATION

PROJECT REFERENCE NO.	SHEET NO.
1-5786	EC-24/CONST. 24
R/W SHEET NO.	
ROADWAY DESIGN ENGINEER	HYDRAULICS ENGINEER
DOCUMENT NOT CONSIDERED FINAL UNLESS ALL SIGNATURES COMPLETED	

NCDOT PROJECT I-3318BB CONSTRUCTION LIMITS SHEET FOR INFORMATION ONLY

NAD 83 2011

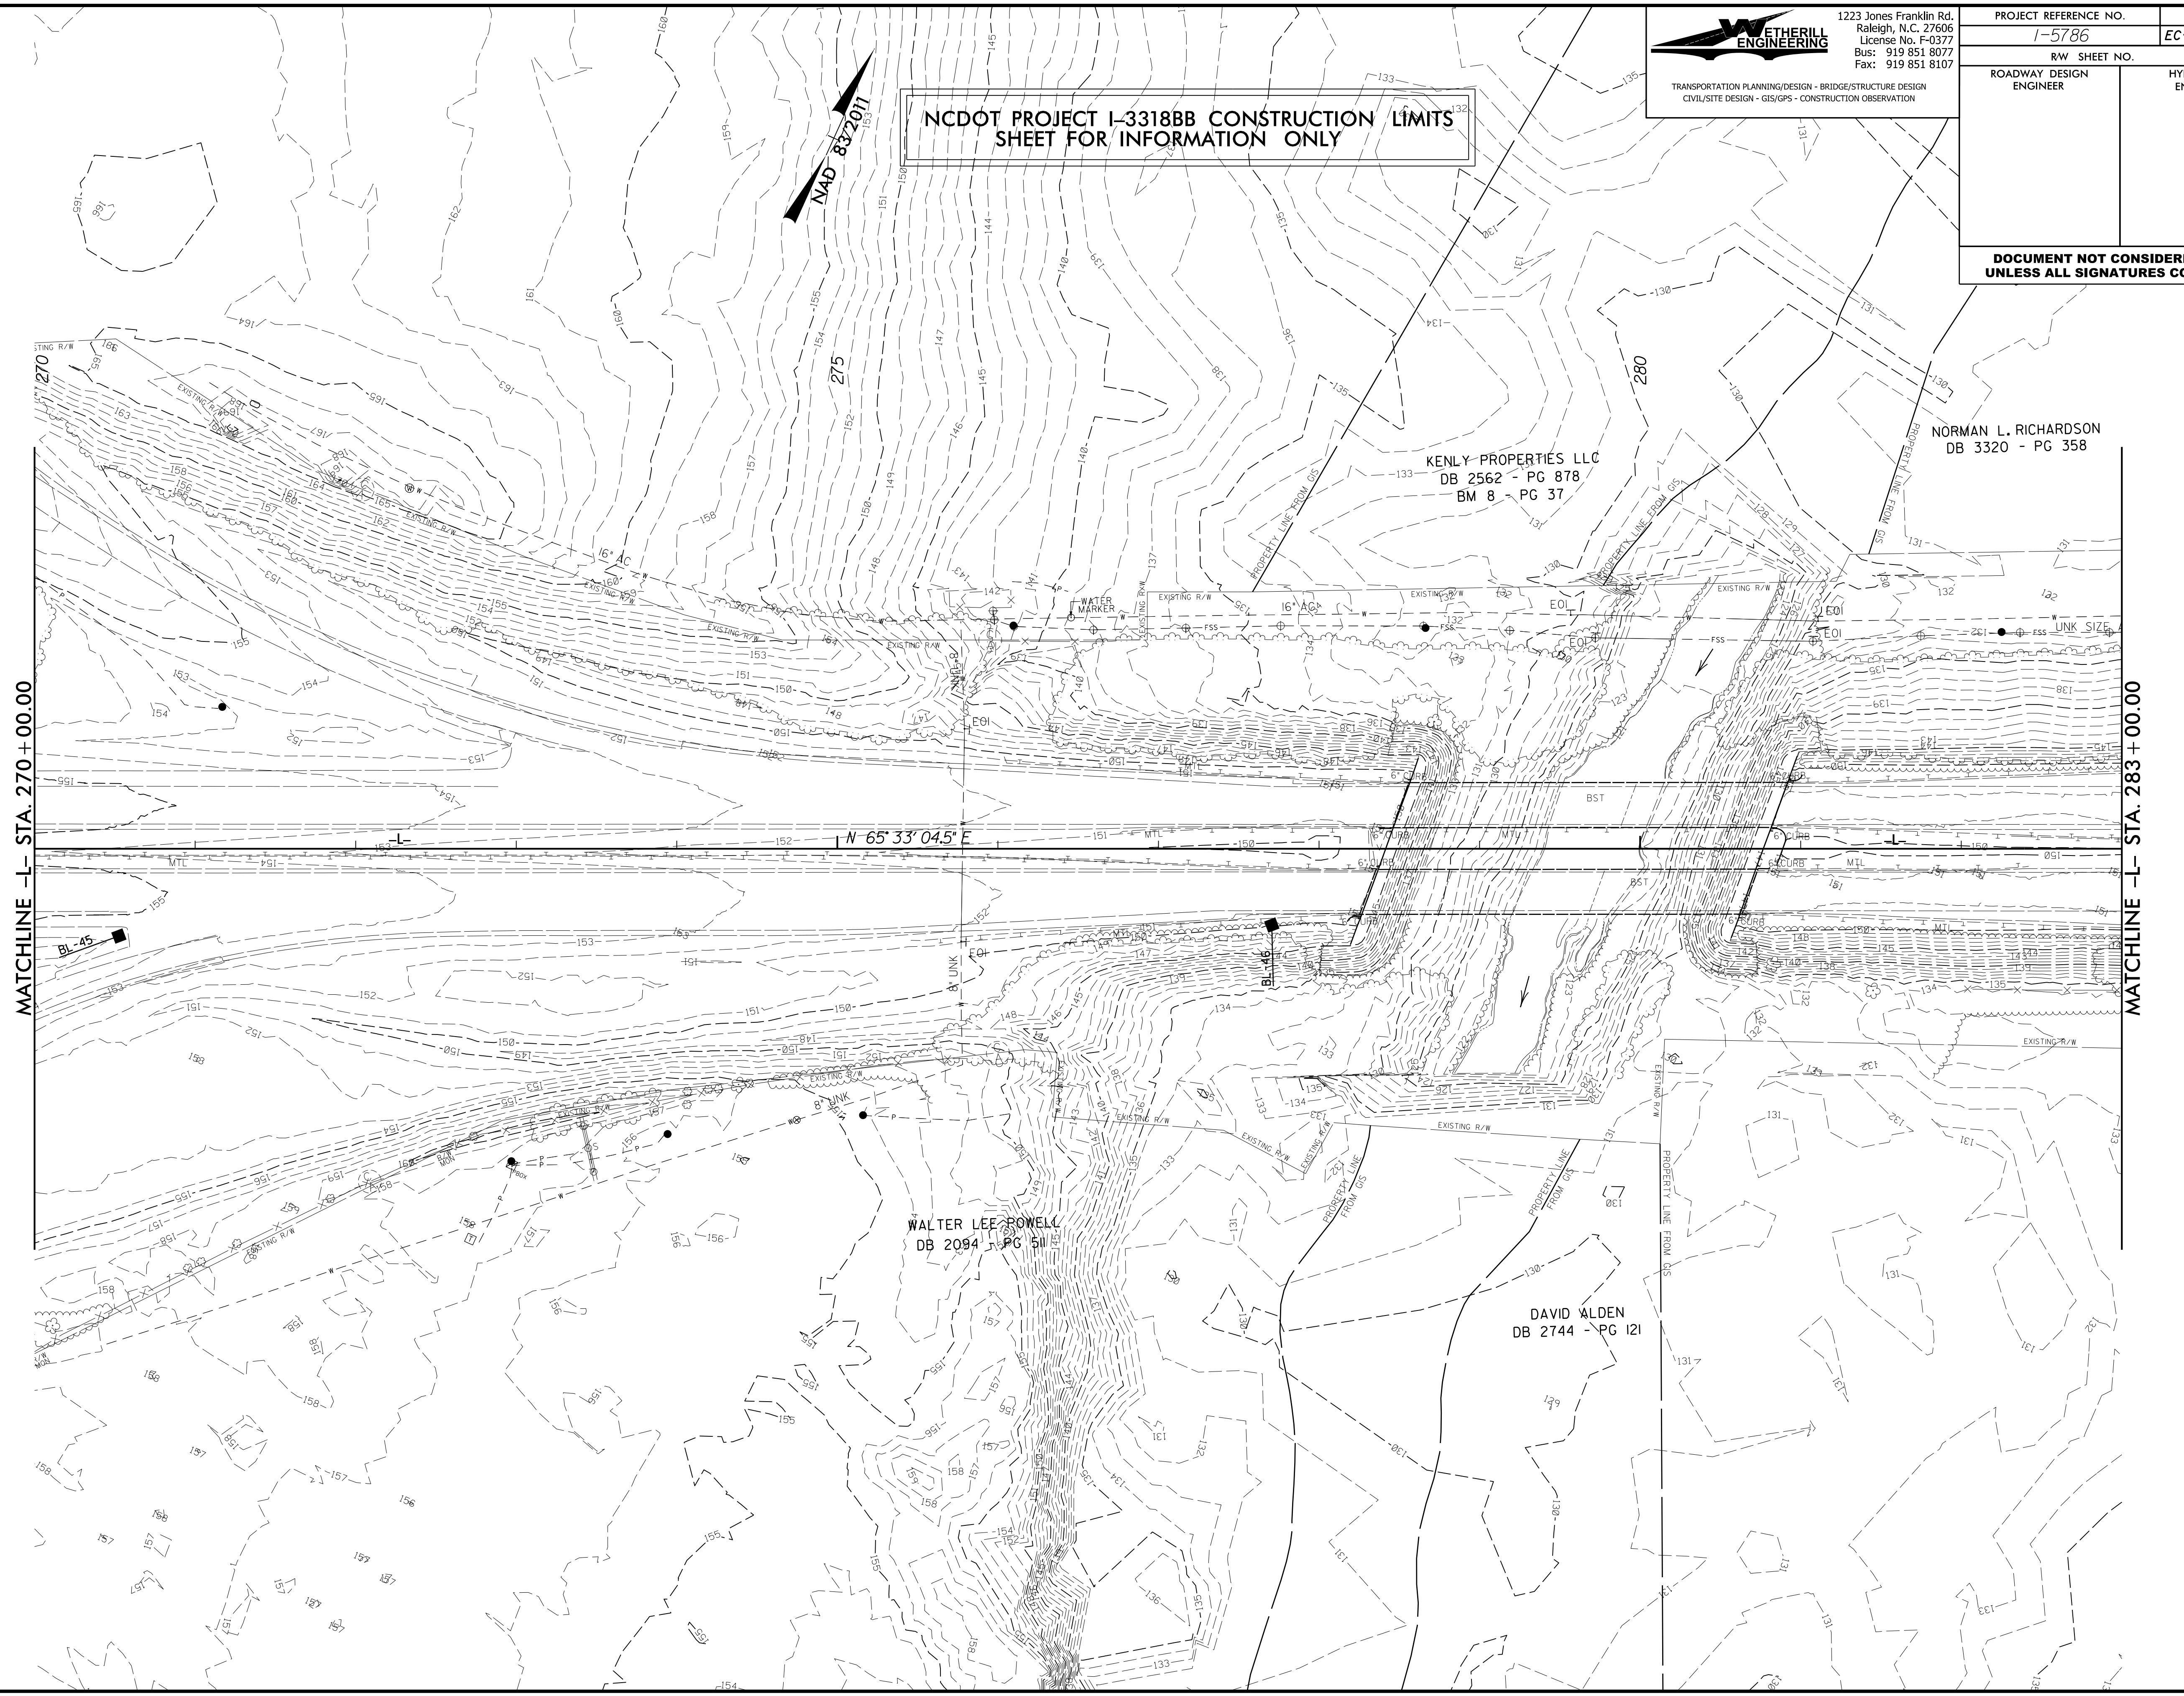

KENLY PROPERTIES LLC
DB 2562 - PG 878
BM 8 - PG 37

NORMAN L. RICHARDSON
DB 3320 - PG 358

WALTER LEE ROWELL
DB 2094 - PG 511

DAVID ALDEN
DB 2744 - PG 121

MATCHLINE -L- STA. 270 + 00.00

MATCHLINE -L- STA. 283 + 00.00

5/14/99