

5/14/99

ETHERILL ENGINEERING
 1223 Jones Franklin Rd.
 Raleigh, N.C. 27606
 License No. F-0377
 Bus: 919 851 8077
 Fax: 919 851 8107



TRANSPORTATION PLANNING/DESIGN - BRIDGE/STRUCTURE DESIGN
 CIVIL/SITE DESIGN - GIS/GPS - CONSTRUCTION OBSERVATION

PROJECT REFERENCE NO.	SHEET NO.
1-5786	EC-40/CONST.7
R/W SHEET NO.	
ROADWAY DESIGN ENGINEER	HYDRAULICS ENGINEER
DOCUMENT NOT CONSIDERED FINAL UNLESS ALL SIGNATURES COMPLETED	

50

55

60

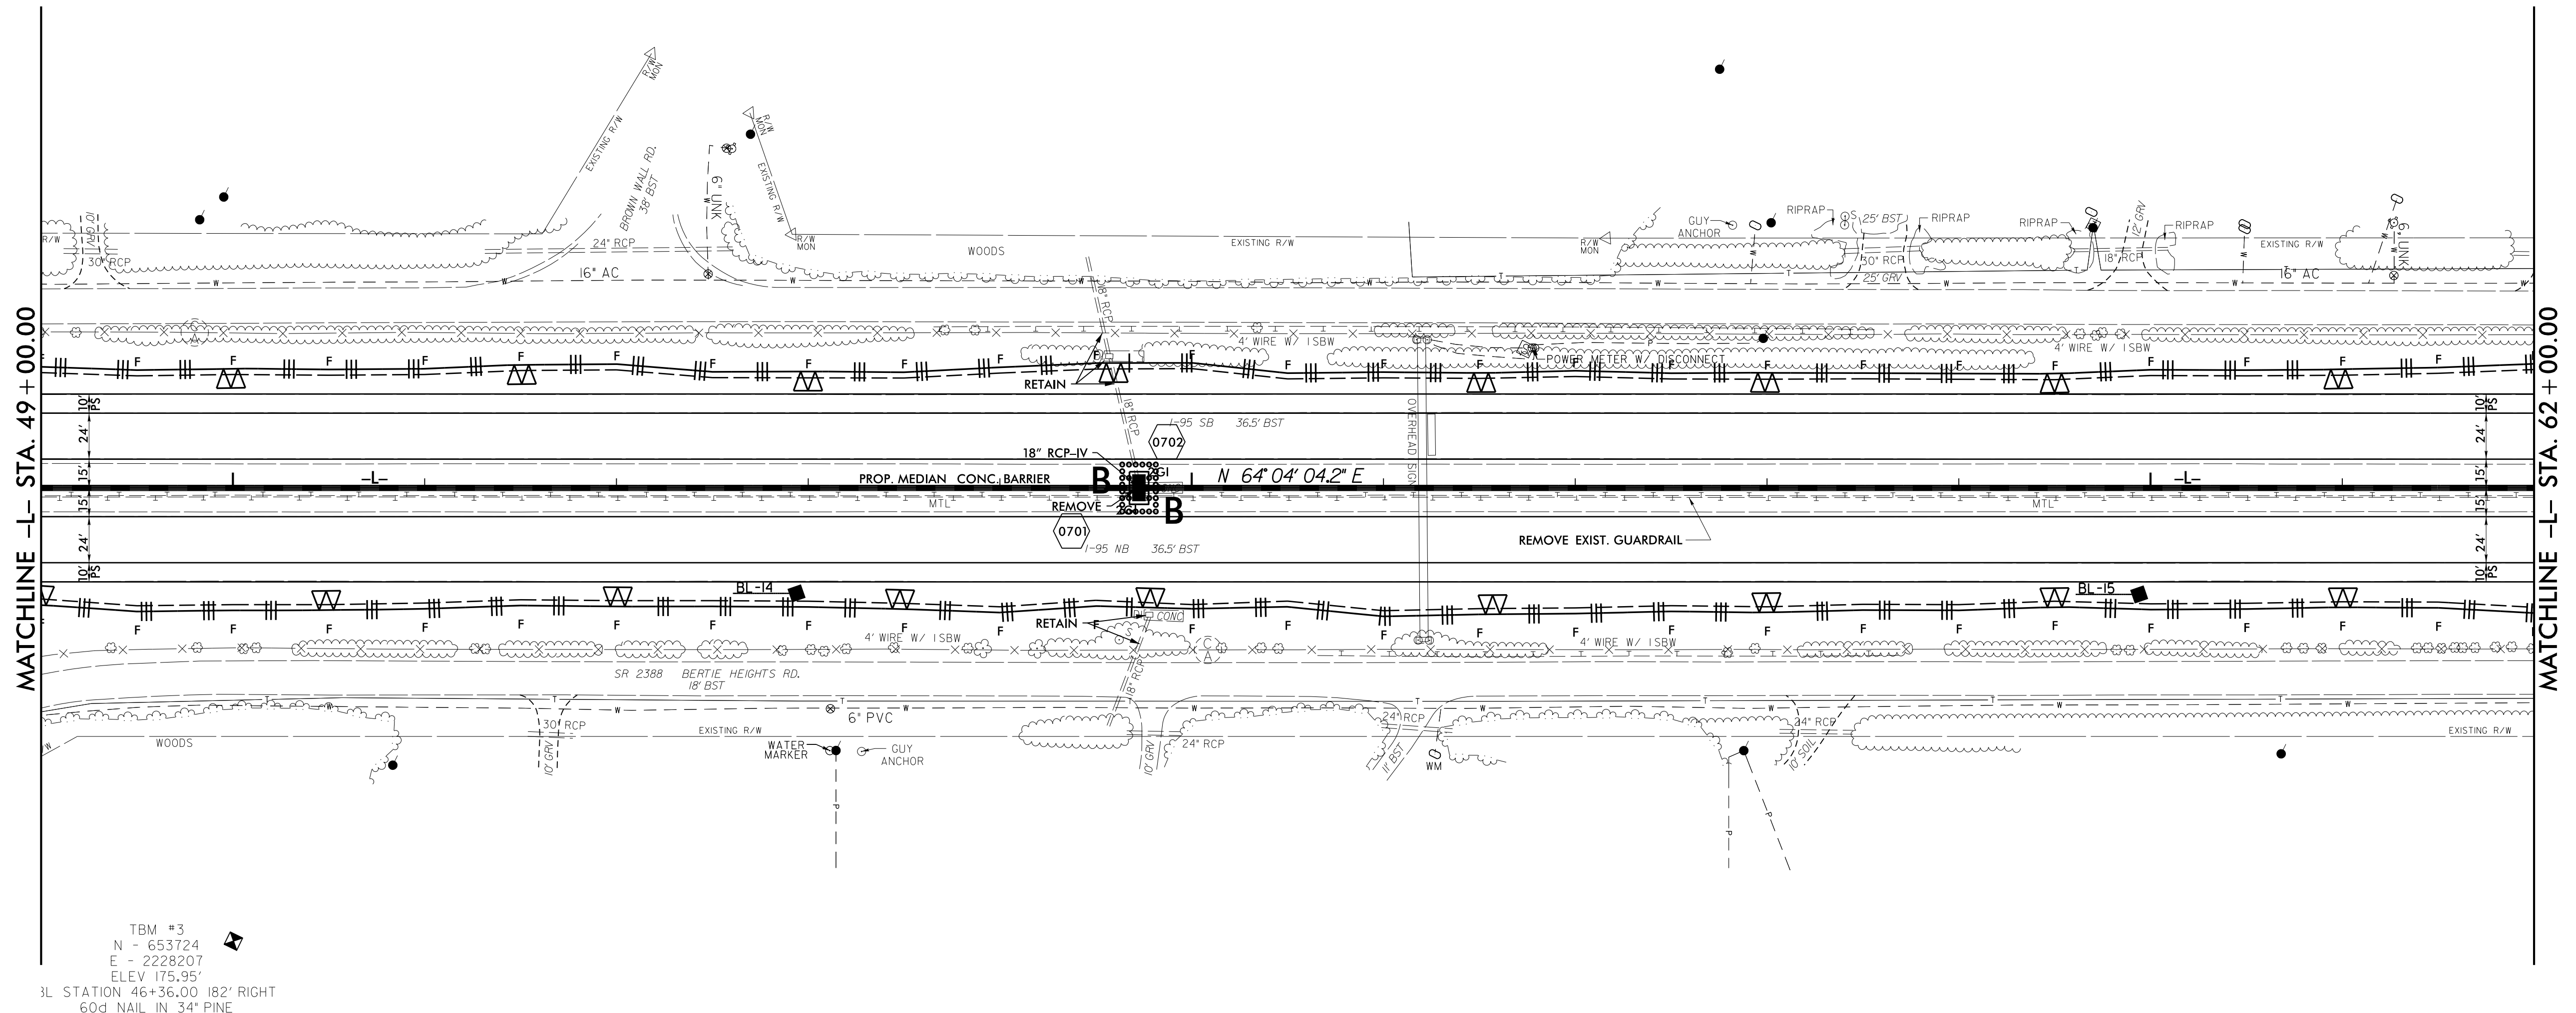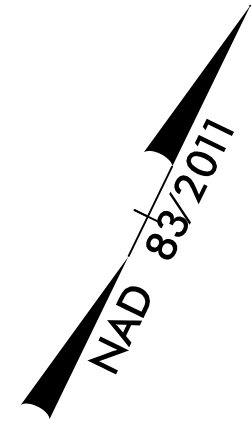

MATCHLINE -L- STA. 49 + 00.00

MATCHLINE -L- STA. 62 + 00.00

TBM #3
 N - 653724
 E - 2228207
 ELEV 175.95'
 3L STATION 46+36.00 182° RIGHT
 60d NAIL IN 34' PINE

44
45
