

5/14/99




1223 Jones Franklin Rd.  
Raleigh, N.C. 27606  
License No. F-0377  
Bus: 919 851 8077  
Fax: 919 851 8107

TRANSPORTATION PLANNING/DESIGN - BRIDGE/STRUCTURE DESIGN  
CIVIL/SITE DESIGN - GIS/GPS - CONSTRUCTION OBSERVATION

PROJECT REFERENCE NO. 1-5786  
SHEET NO. EC-45/CONST.12

R/W SHEET NO.  
ROADWAY DESIGN ENGINEER  
HYDRAULICS ENGINEER


DOCUMENT NOT CONSIDERED FINAL  
UNLESS ALL SIGNATURES COMPLETED

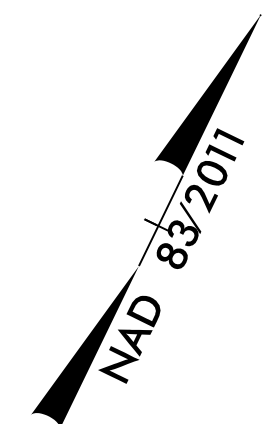

115

120

125

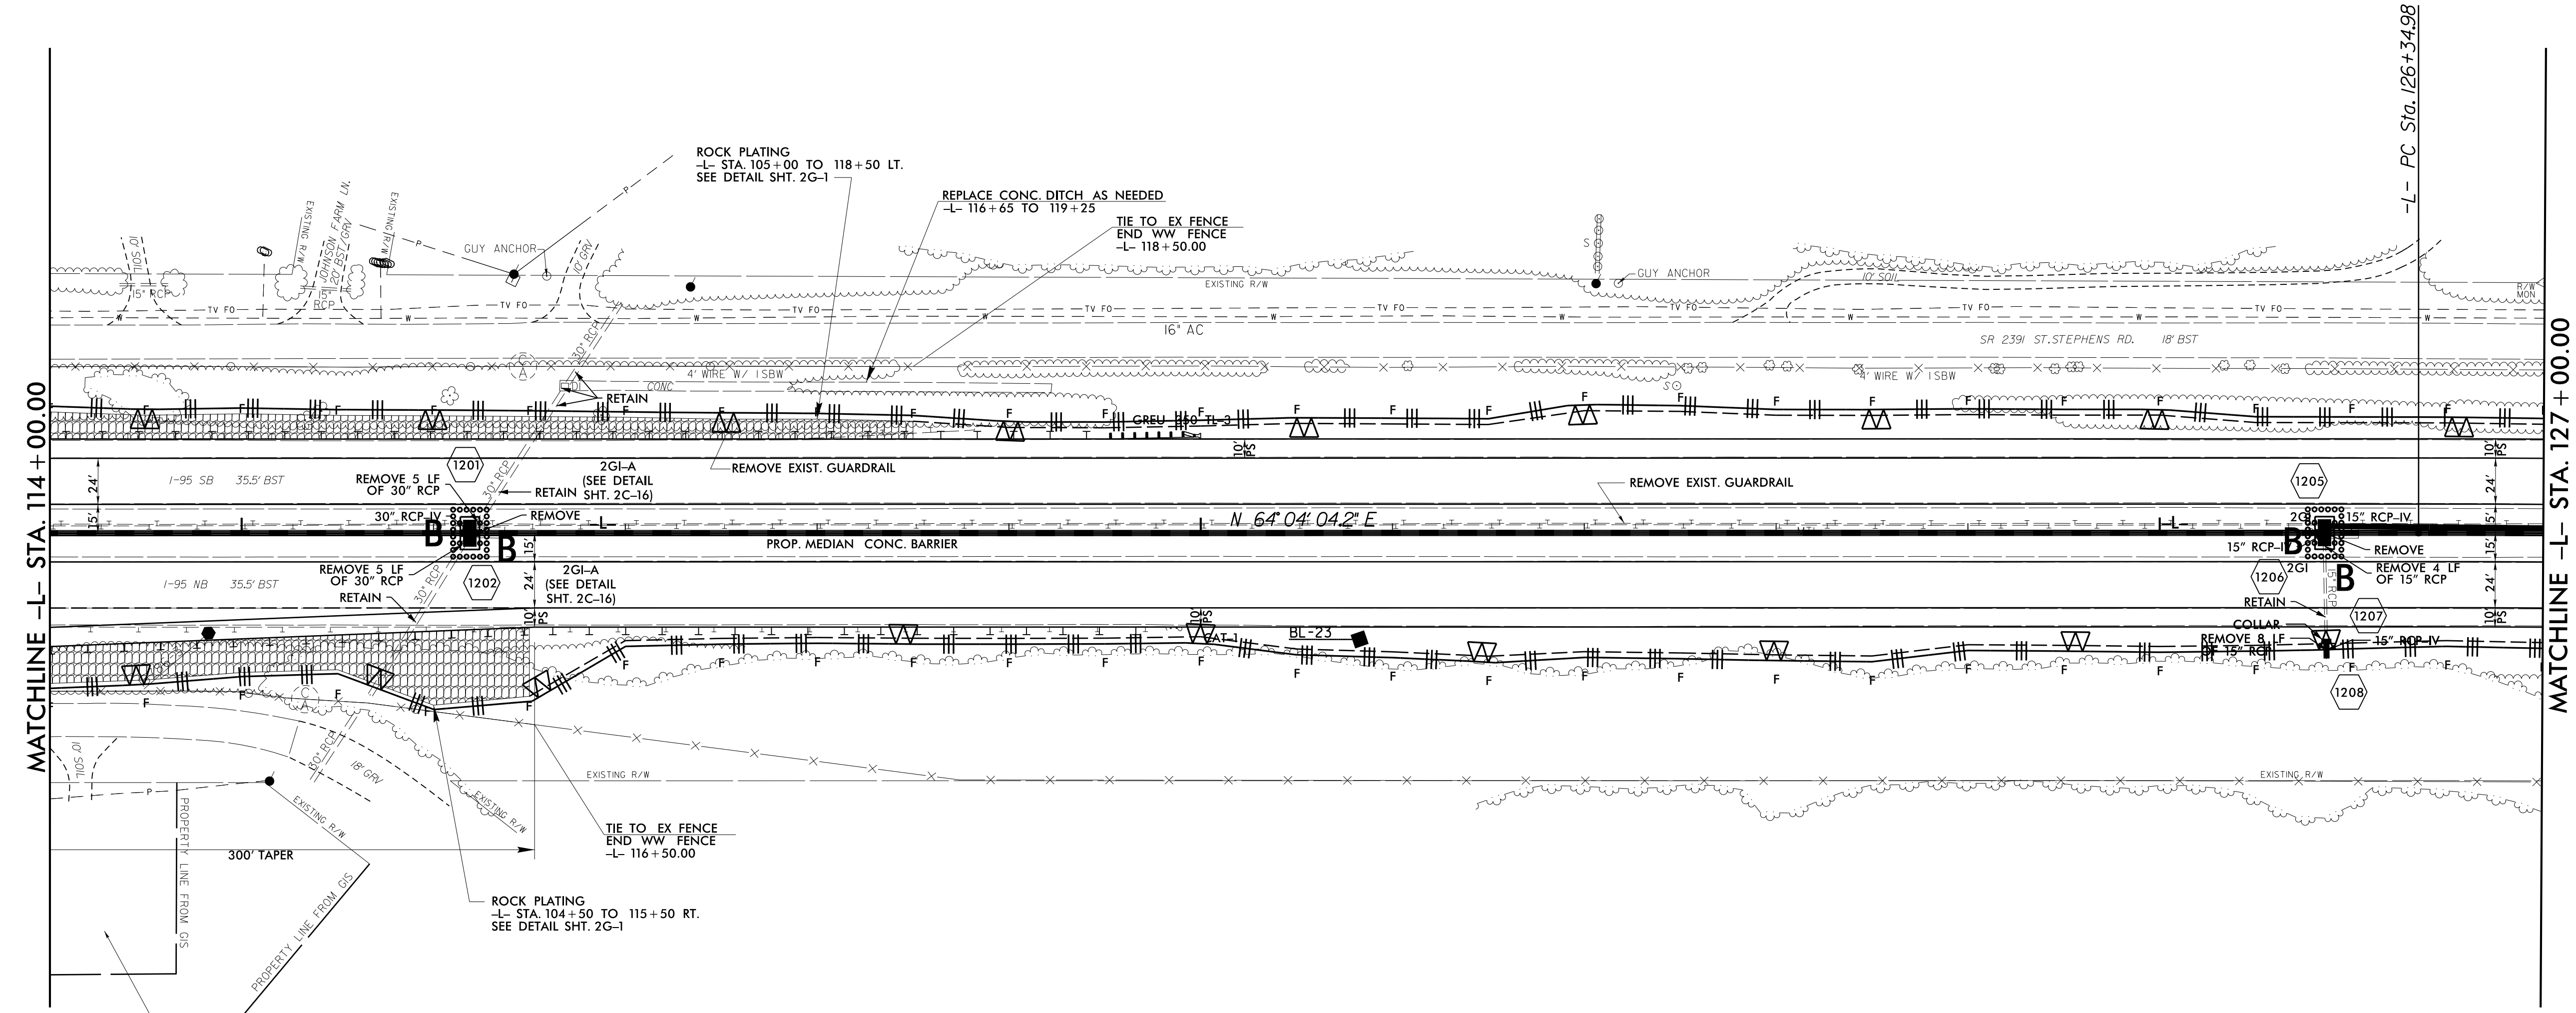

CRAIG EUGENE JOHNSON  
DB 3454 - PG 898  
BM 68 - PG 153

60 61 62 00

MATCHLINE -L- STA. 114 + 00.00

MATCHLINE -L- STA. 127 + 00.00