


8/23/99




PROJ. REFERENCE NO.
I-5786

SHEET NO.
X-68


150 140 130 120 110 100 90 80 70 60 50 40 30 20 10 0 10 20 30 40 50 60 70 80 90 100 110 120 130 140 150

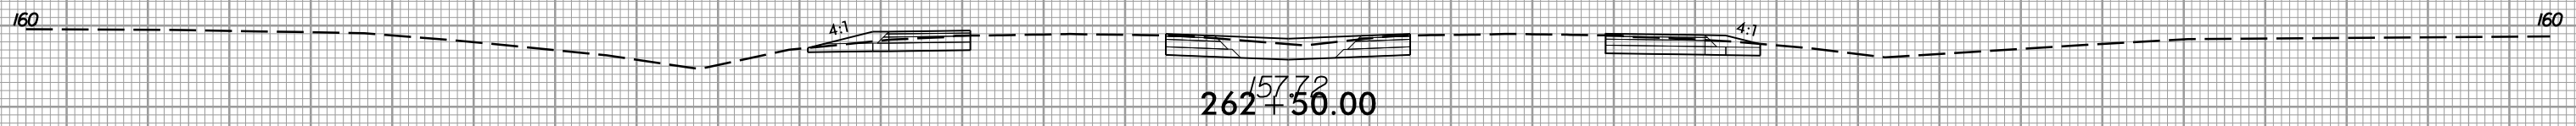


262+50.00
157.72

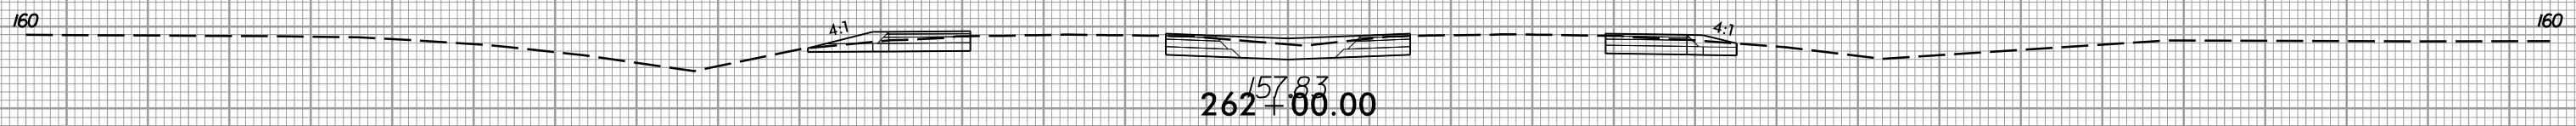


262+00.00
157.83

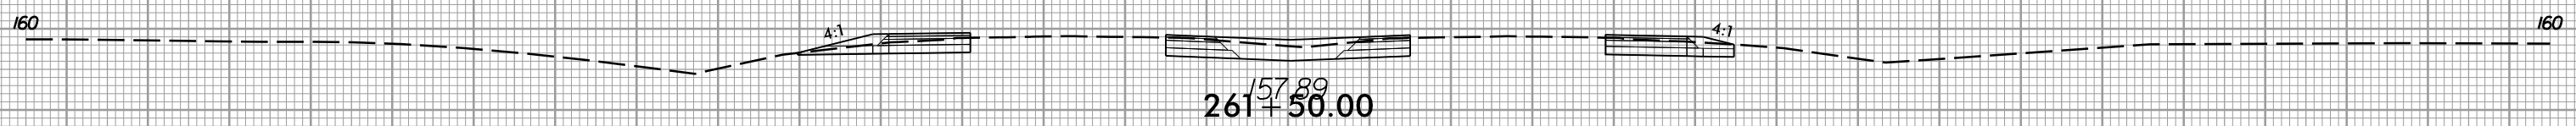


261+50.00
157.89

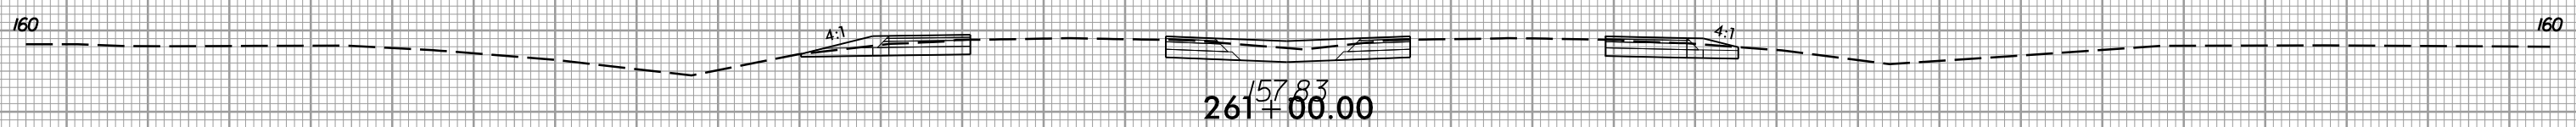


261+00.00
157.83

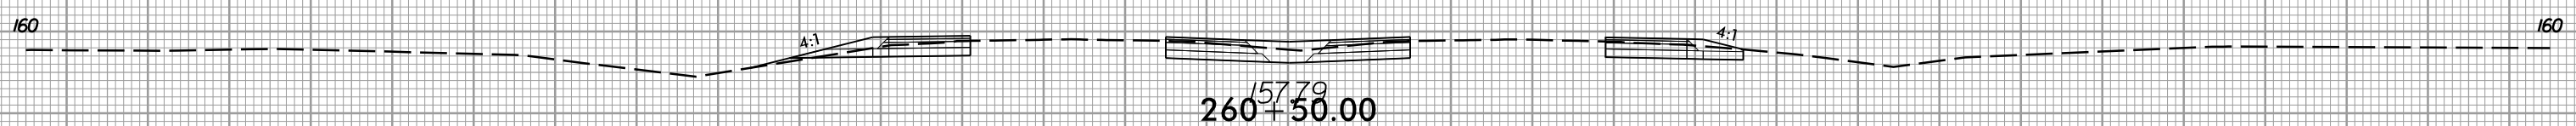


260+50.00
157.79

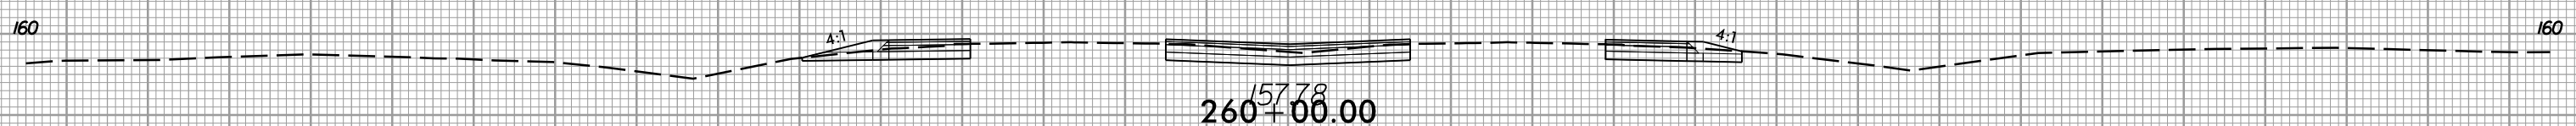


260+00.00
157.78

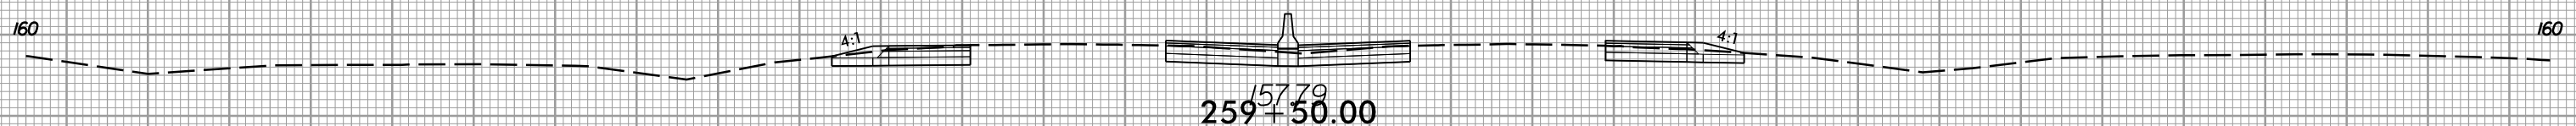

259+50.00
157.79

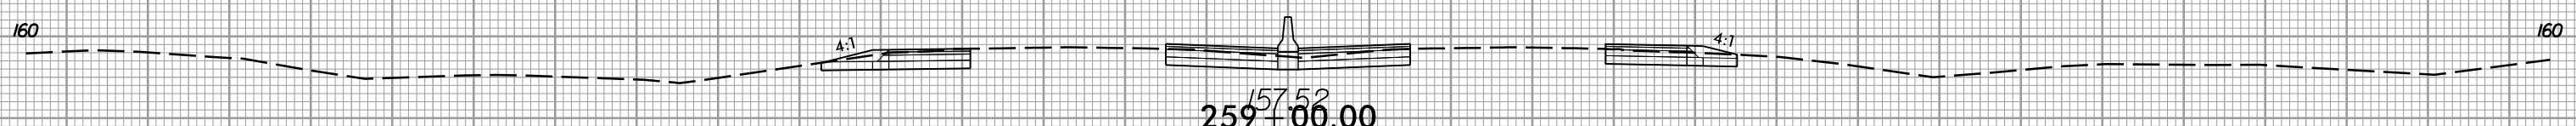

259+00.00
157.52

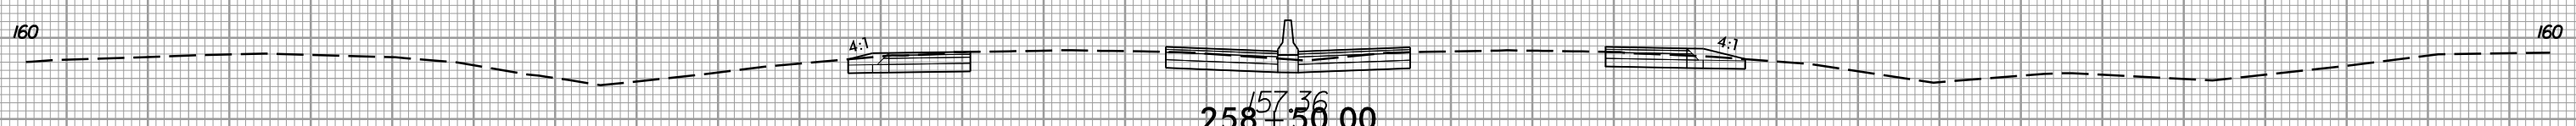

258+50.00
157.36



150 140 130 120 110 100 90 80 70 60 50 40 30 20 10 0 10 20 30 40 50 60 70 80 90 100 110 120 130 140 150

6/5/2017 11:53:16 AM I:\5786_rdy_xpl.L.dgn