


NOTE: SHEAR STUDS ARE TO BE SHOP WELDED ON TOP OF SPLICE PLATE BEFORE FIELD ASSEMBLY.

PROJECT NO. I-5786
 JOHNSTON COUNTY
 STATION: 20+25.64 -Y4-
 SHEET 3 OF 4

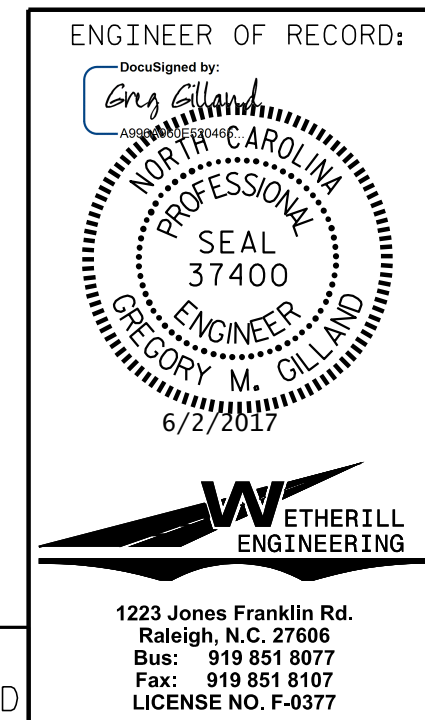

STATE OF NORTH CAROLINA DEPARTMENT OF TRANSPORTATION RALEIGH					
SUPERSTRUCTURE STRUCTURAL STEEL DETAILS					
REVISIONS					
NO.	BY:	DATE:	NO.	BY:	DATE:
1			3		
2			4		
					SHEET NO. S02-12 TOTAL SHEETS 31

BOLTED FIELD SPLICE

DRAWN BY: D. HODGE DATE: 4/17
 CHECKED BY: B.C. HUNT DATE: 4/17

DOCUMENT NOT CONSIDERED FINAL
 UNLESS ALL SIGNATURES COMPLETED

P:\2017\I-5786\Structures\DMNBizze\Grove_Y4_I-5786_Y4_SS_WE I.dgn
 6/11/2017 2:25:42 PM