



PLAN - GRADING

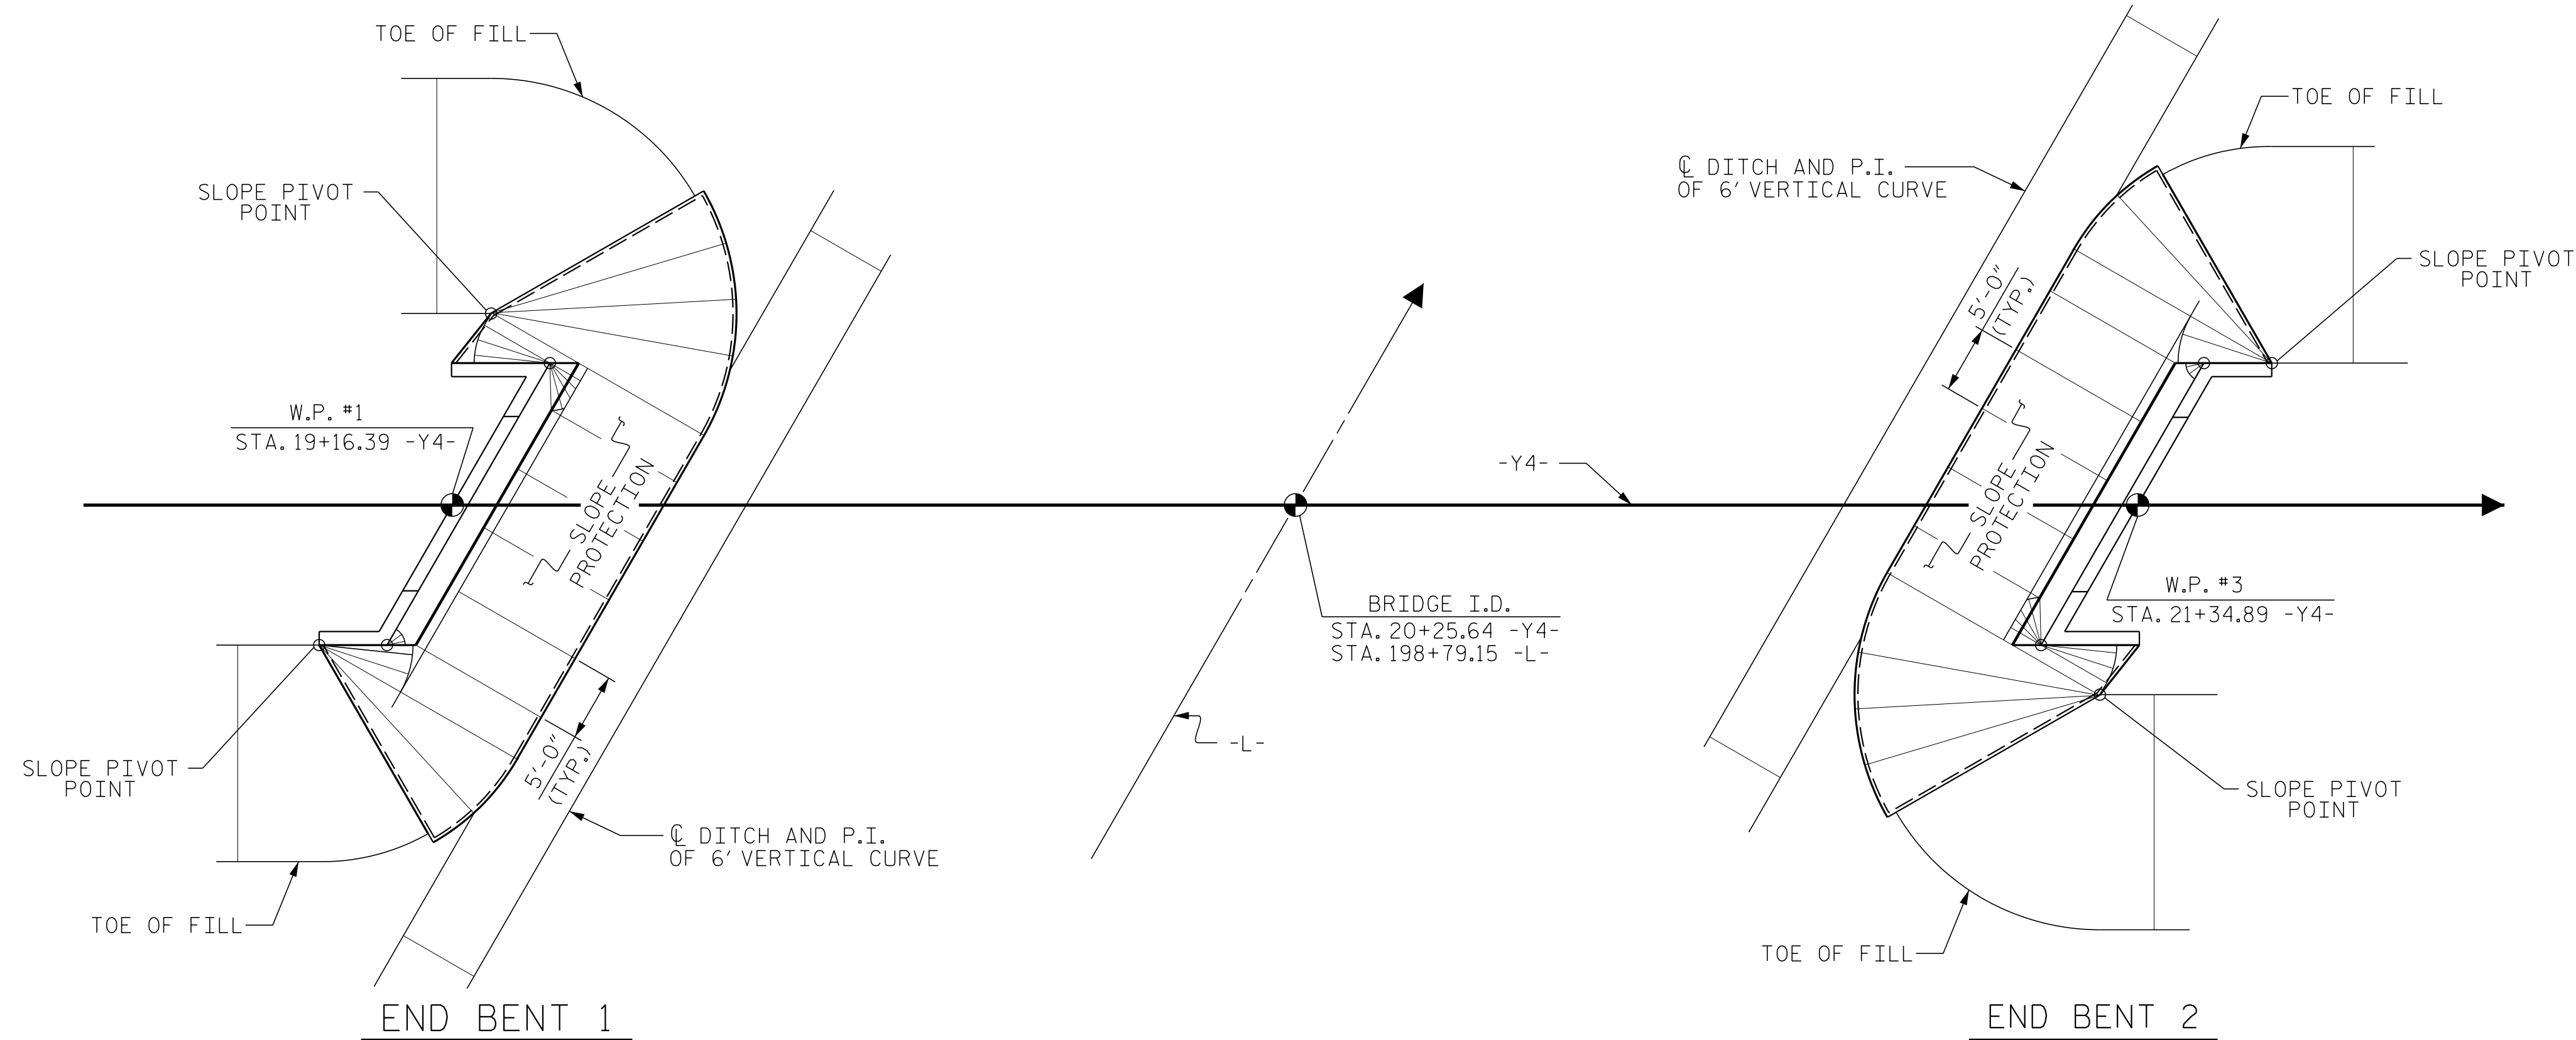

PLAN - CONCRETE PLACEMENT

PROJECT NO. I-5786  
JOHNSTON COUNTY  
 STATION: 20+25.64 -Y4-  
 SHEET 2 OF 2

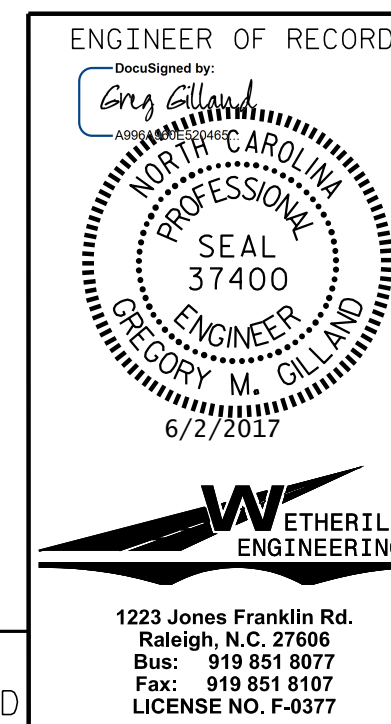

STATE OF NORTH CAROLINA DEPARTMENT OF TRANSPORTATION RALEIGH					
SLOPE PROTECTION DETAILS					
REVISIONS					
NO.	BY:	DATE:	NO.	BY:	DATE:
1			3		
2			4		

SHEET NO. S02-29  
 TOTAL SHEETS 31

DRAWN BY: B.C. HUNT DATE: 4-17  
 CHECKED BY: G.M. GILLAND DATE: 5-17

DOCUMENT NOT CONSIDERED FINAL  
 UNLESS ALL SIGNATURES COMPLETED

P:\2017\I-5786\Structures\DM\Bizzell\Grove\_Y4\_I-5786\_Y4\_SP\_WE\_I.dgn  
 6/11/2017 2:23:20 PM