







# ROADWAY STANDARD DRAWINGS


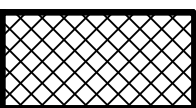


THE FOLLOWING ROADWAY STANDARDS AS SHOWN IN "ROADWAY STANDARD DRAWINGS" - PROJECT SERVICES UNIT - N.C. DEPARTMENT OF TRANSPORTATION - RALEIGH, N.C., DATED JANUARY 2012 ARE APPLICABLE TO THIS PROJECT AND BY REFERENCE HEREBY ARE CONSIDERED A PART OF THESE PLANS:

<u>STD. NO.</u>	<u>TITLE</u>
1101.01	WORK ZONE ADVANCE WARNING SIGNS
1101.02	TEMPORARY LANE CLOSURE
1101.03	TEMPORARY ROAD CLOSURES
1101.04	TEMPORARY SHOULDER CLOSURE
1101.05	WORK ZONE VEHICLE ACCESSES
1101.11	TRAFFIC CONTROL DESIGN TABLES
1110.01	STATIONARY WORK ZONE SIGNS
1145.01	BARRICADES




# LEGEND

## GENERAL

-  DIRECTION OF TRAFFIC FLOW
-  DIRECTION OF PEDESTRIAN TRAFFIC FLOW
-  EXIST. PVMT.
-  NORTH ARROW
-  PROPOSED PVMT.
-  TEMP. SHORING (LOCATION PURPOSES ONLY)

-  WORK AREA
-  REMOVAL
-  USER DEFINED (IF NEEDED)
-  USER DEFINED (IF NEEDED)












## SIGNALS

-  EXISTING
-  PROPOSED
-  TEMPORARY


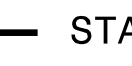
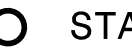
## PAVEMENT MARKINGS

-  EXISTING LINES
-  TEMPORARY LINES




## TRAFFIC CONTROL DEVICES

-  BARRICADE (TYPE III)
-  CONE
-  DRUM
-  SKINNY DRUM
-  TUBULAR MARKER
-  TEMPORARY CRASH CUSHION
-  FLASHING ARROW BOARD
-  FLAGGER
-  LAW ENFORCEMENT
-  TRUCK MOUNTED ATTENUATOR (TMA)
-  CHANGEABLE MESSAGE SIGN

## TEMPORARY SIGNING

-  PORTABLE SIGN
-  STATIONARY SIGN
-  STATIONARY OR PORTABLE SIGN

## PAVEMENT MARKERS

-  CRYSTAL/CRYSTAL
-  CRYSTAL/RED
-  YELLOW/YELLOW

## PAVEMENT MARKING SYMBOLS

-  PAVEMENT MARKING SYMBOLS


## TEMPORARY PAVEMENT MARKING SCHEDULE

SYMBOL	DESCRIPTION
	PAINT (4")
P8	2 FT. - 6 FT./SP WHITE MINISKIP
PA	WHITE EDGELINE
PI	YELLOW DOUBLE CENTER
	PAINT (24")
P2	WHITE STOPBAR

4/13/2017 X:\2016\TRIG.006.00 NCDOT 2016 Traffic LSA\TRIG.006.07 (B-5348)\TMP\B-5348-TC-TMP-1A.dgn smiller


**SEPI**  
ENGINEERING & CONSTRUCTION

1025 Wade Avenue  
Raleigh, NC 27605  
Tel: 919-789-9977  
Fax: 919-789-9591  
License: C-2197

APPROVED:   
DATE: 4/13/2017

SEAL

**DOCUMENT NOT CONSIDERED FINAL  
UNLESS ALL SIGNATURES COMPLETED**

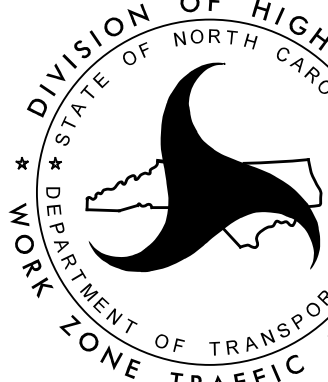

**ROADWAY STANDARD  
DRAWINGS, LEGEND,  
AND TEMPORARY  
PAVEMENT MARKING  
SCHEDULE**